



FACTORY-BUILT FIREPLACE -  
 COORDINATE FRAMING AROUND  
 FIREPLACE W/FIREBOX  
 MANUFACTURER'S SPECS - REFER TO  
 2/A2.1

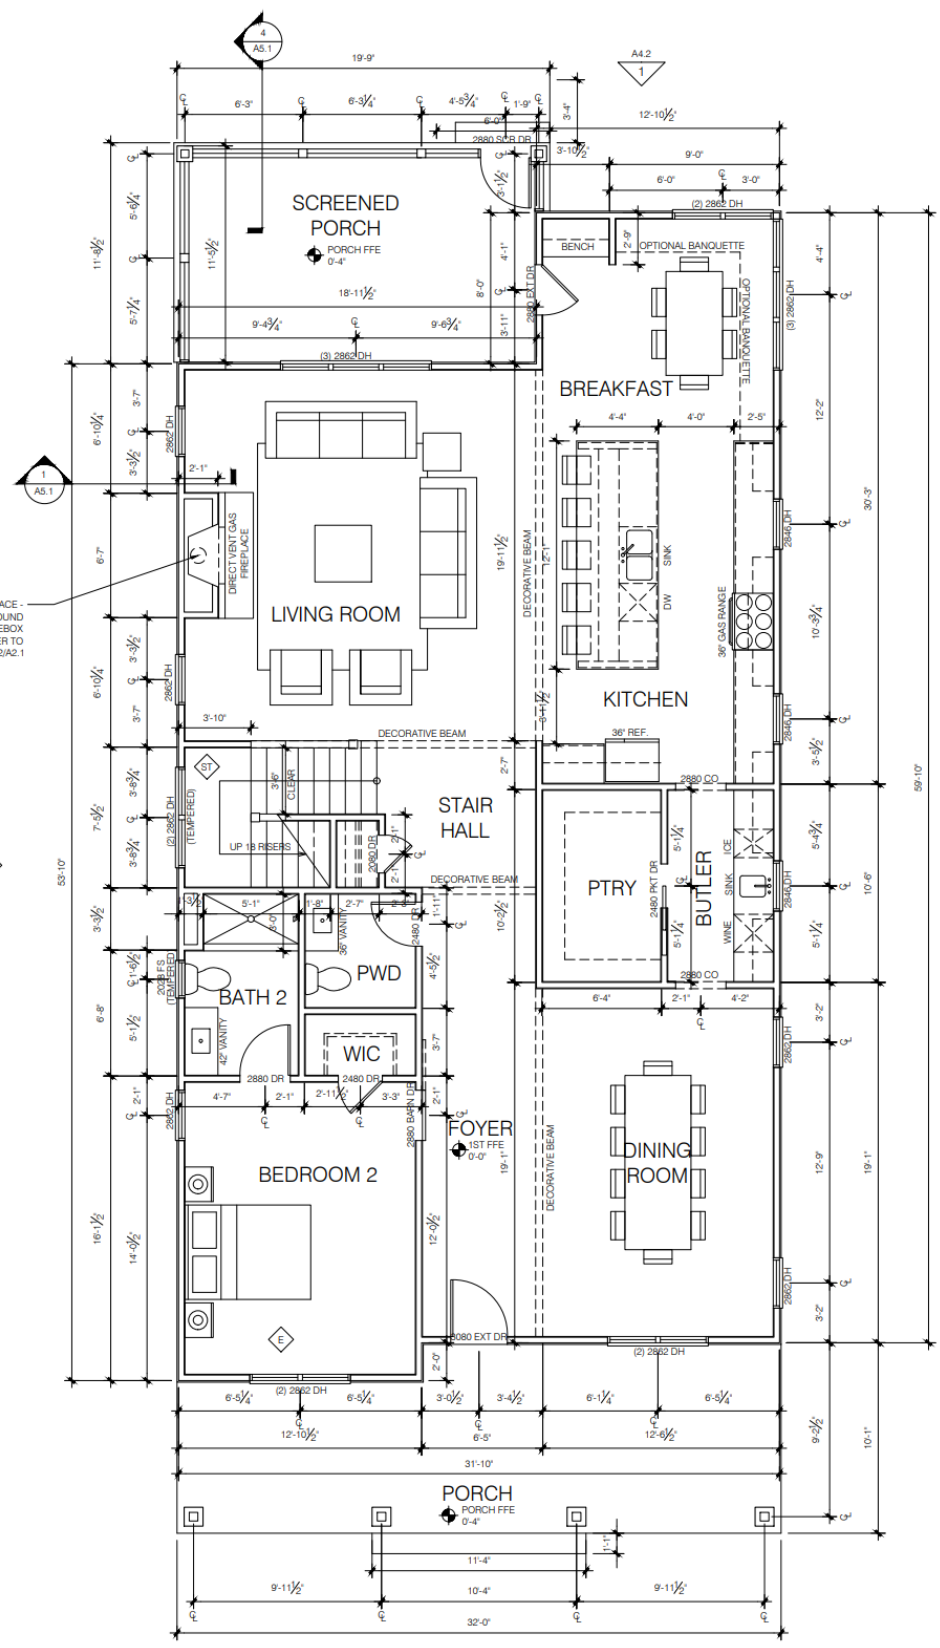

1 floor plan - 1st floor  
 A2.1 SCALE: 1/4" = 1'-0"

A4.1

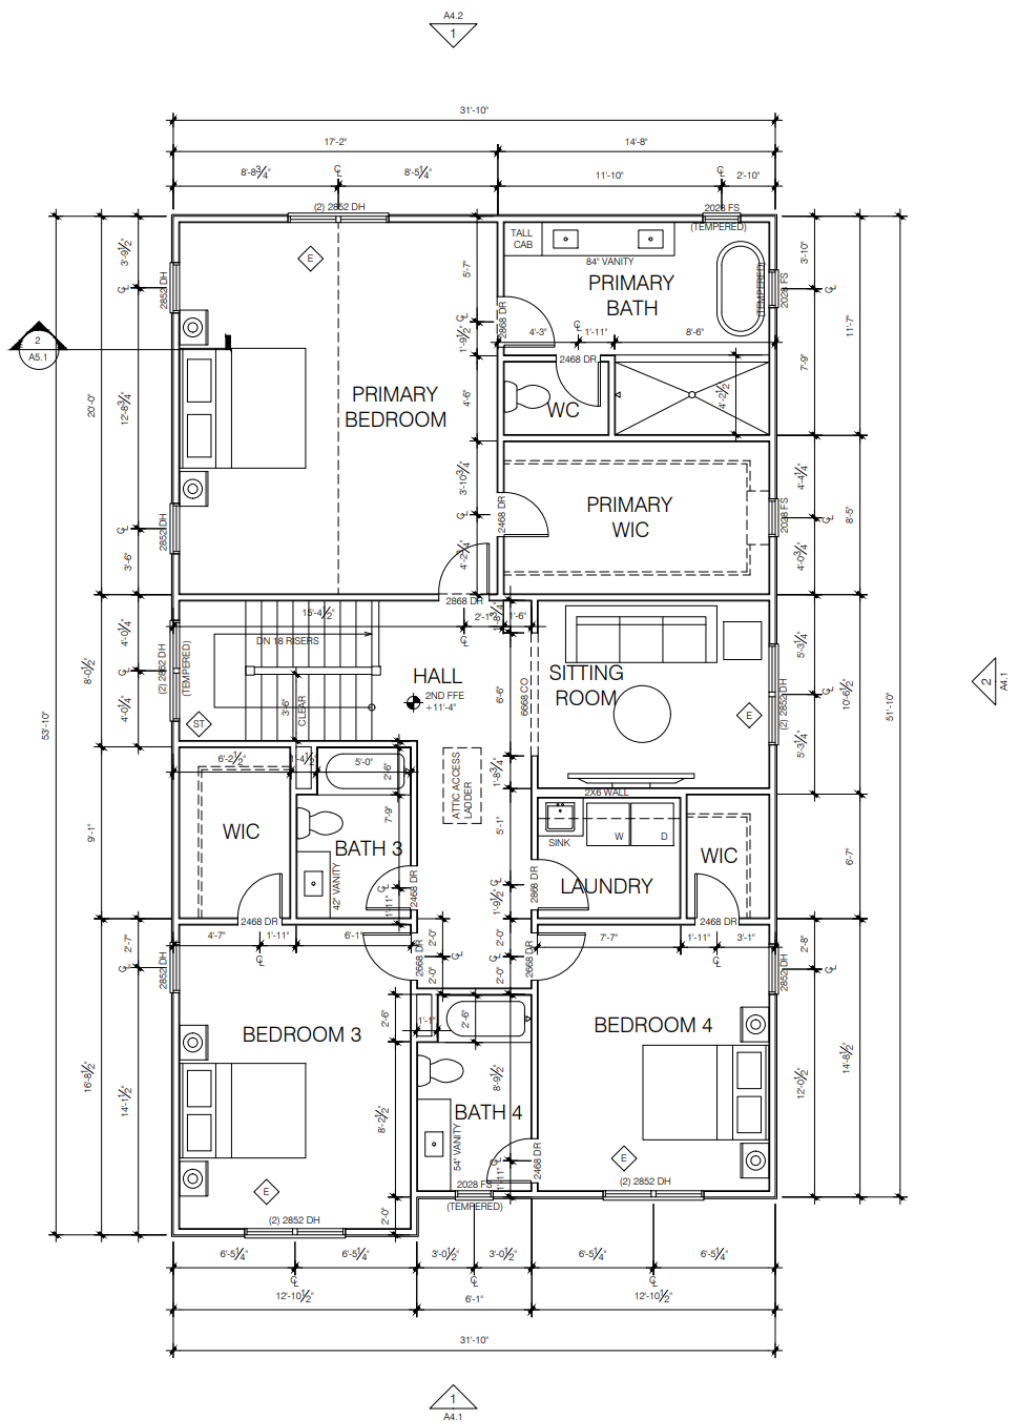

1 floor plan - 2nd floor  
A2.2 SCALE: 1/4" = 1'-0"