



LOWER LEVEL FLOOR PLAN:
 SCALE 1/4"=1'-0" CEILING HEIGHT 9'-6"

MAIN LEVEL FLOOR PLAN:

SCALE 1/4"=1'-0" CEILING HEIGHT 10'-0"

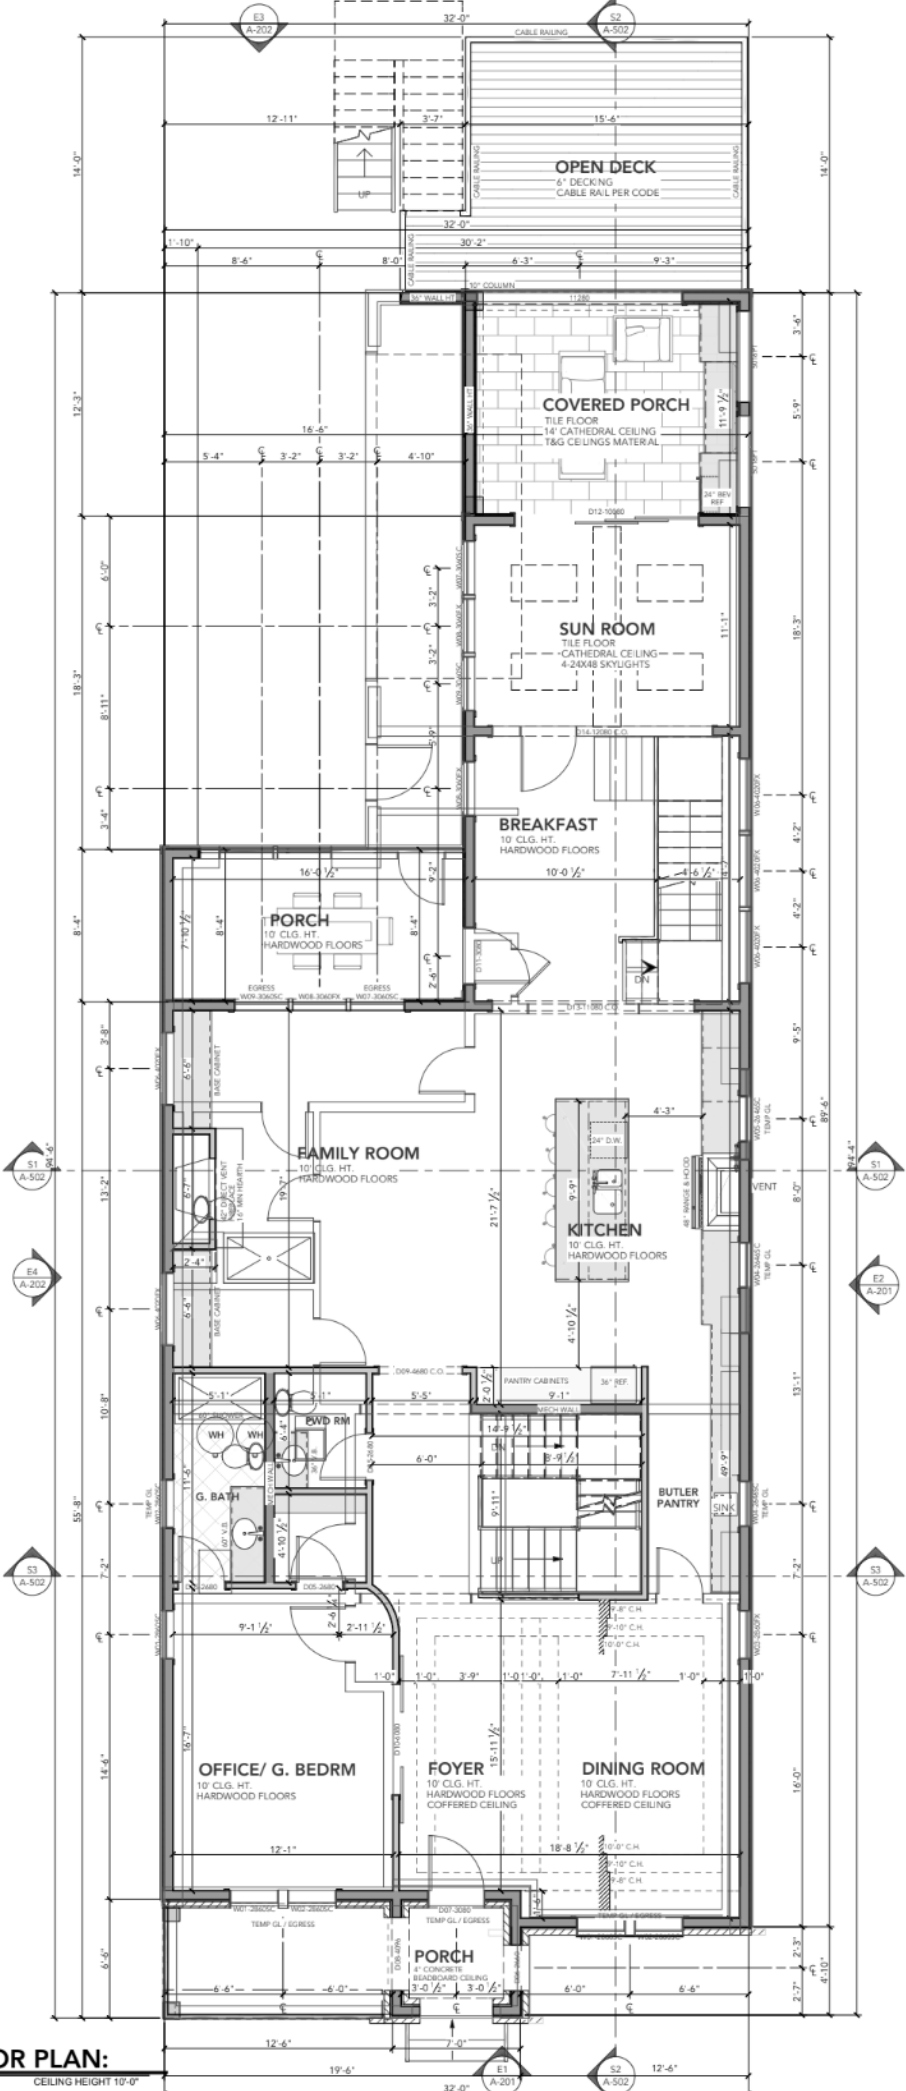

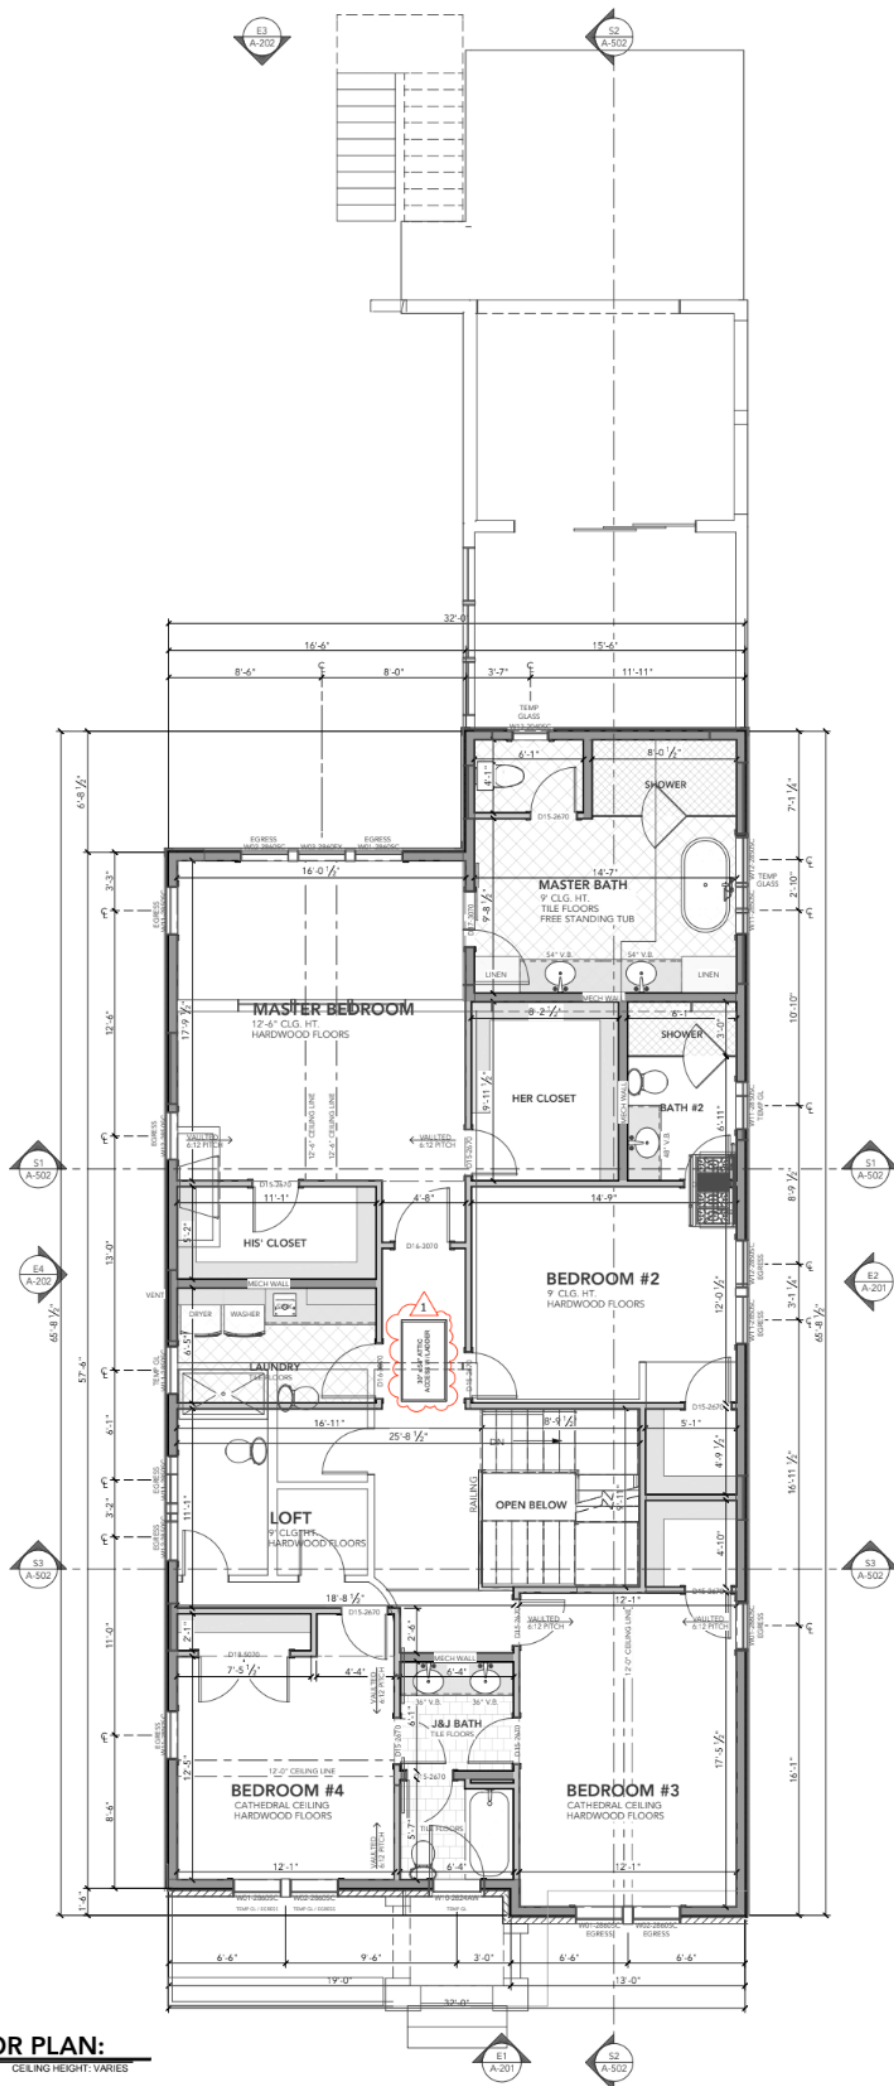

UPPER LEVEL FLOOR PLAN:
 SCALE 1/4"=1'-0" CEILING HEIGHT: VARIES

