


FIRST FLOOR PLAN:
 SCALE 1/4"=1'-0" CEILING HEIGHT 10'-0"

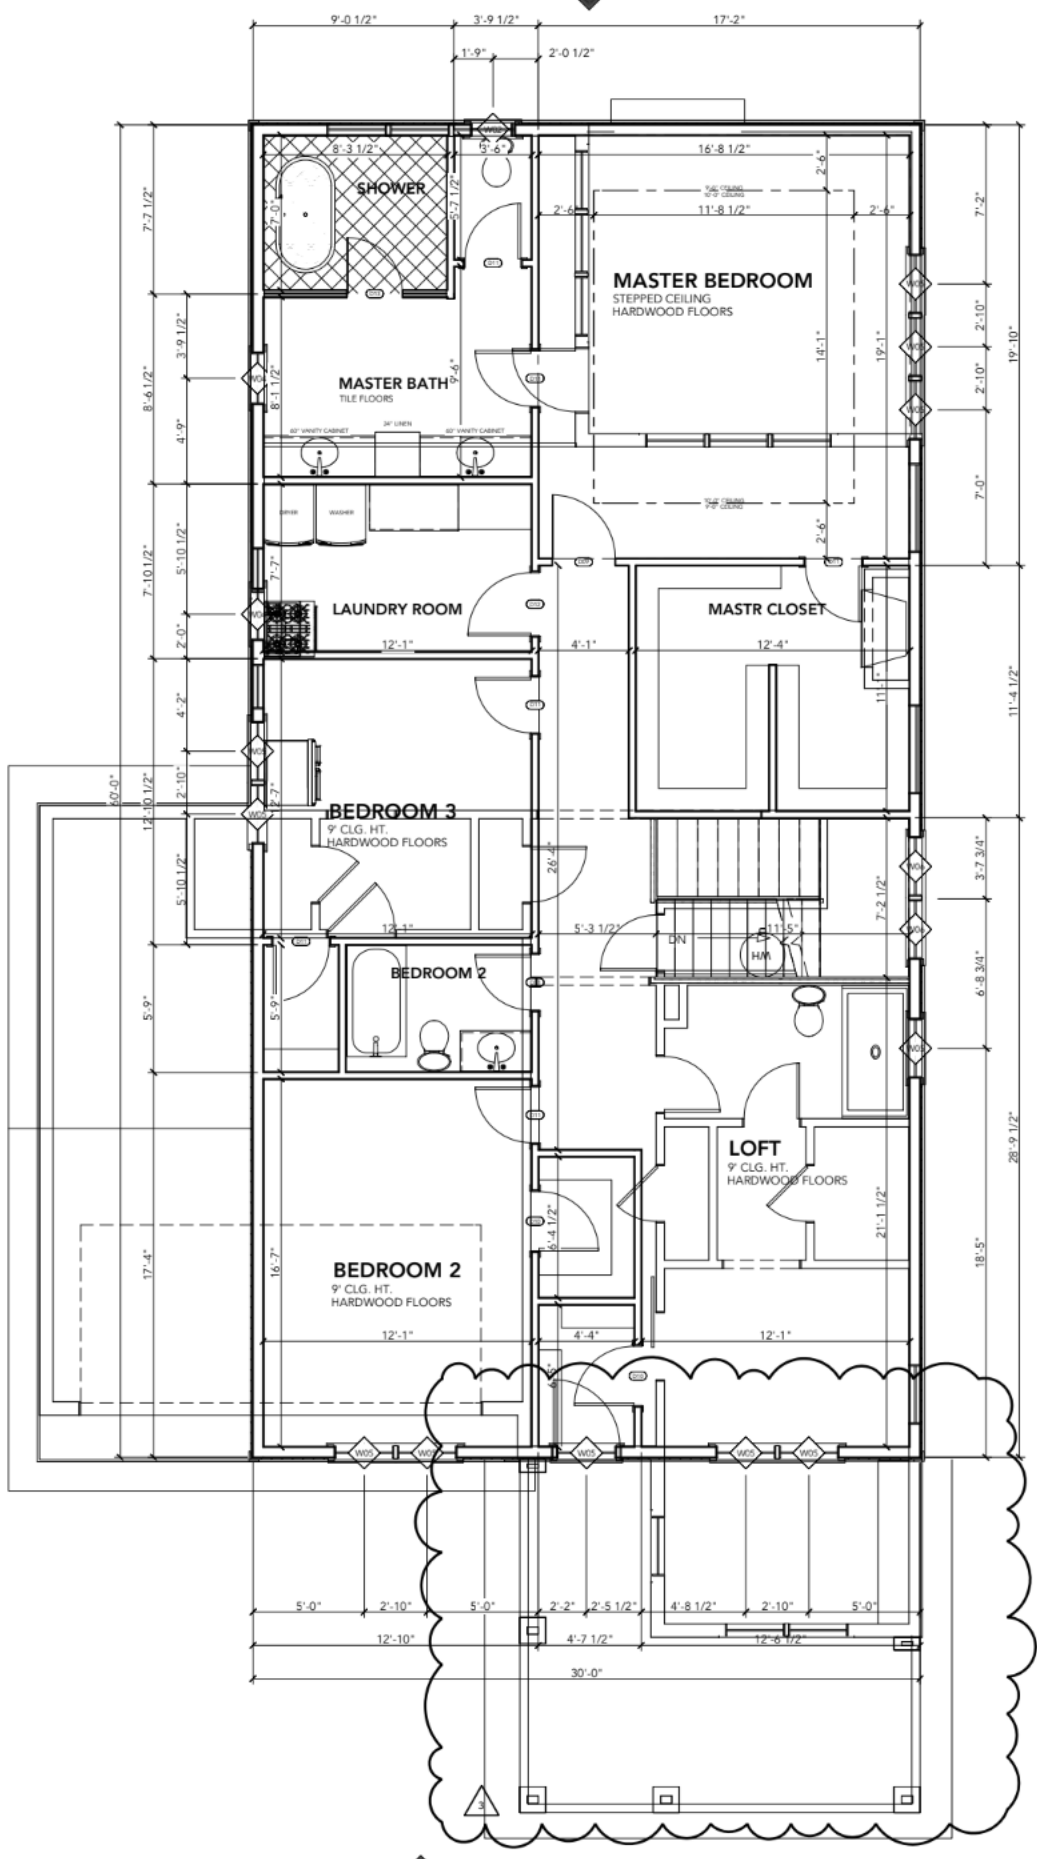

E1
A-201

SECOND FLOOR PLAN:

SCALE 1/4"=1'-0"

CEILING HEIGHT 9'-0"