


FIRST FLOOR PLAN:
SCALE 1/4"=1'-0"


CEILING HEIGHT 12'-0"



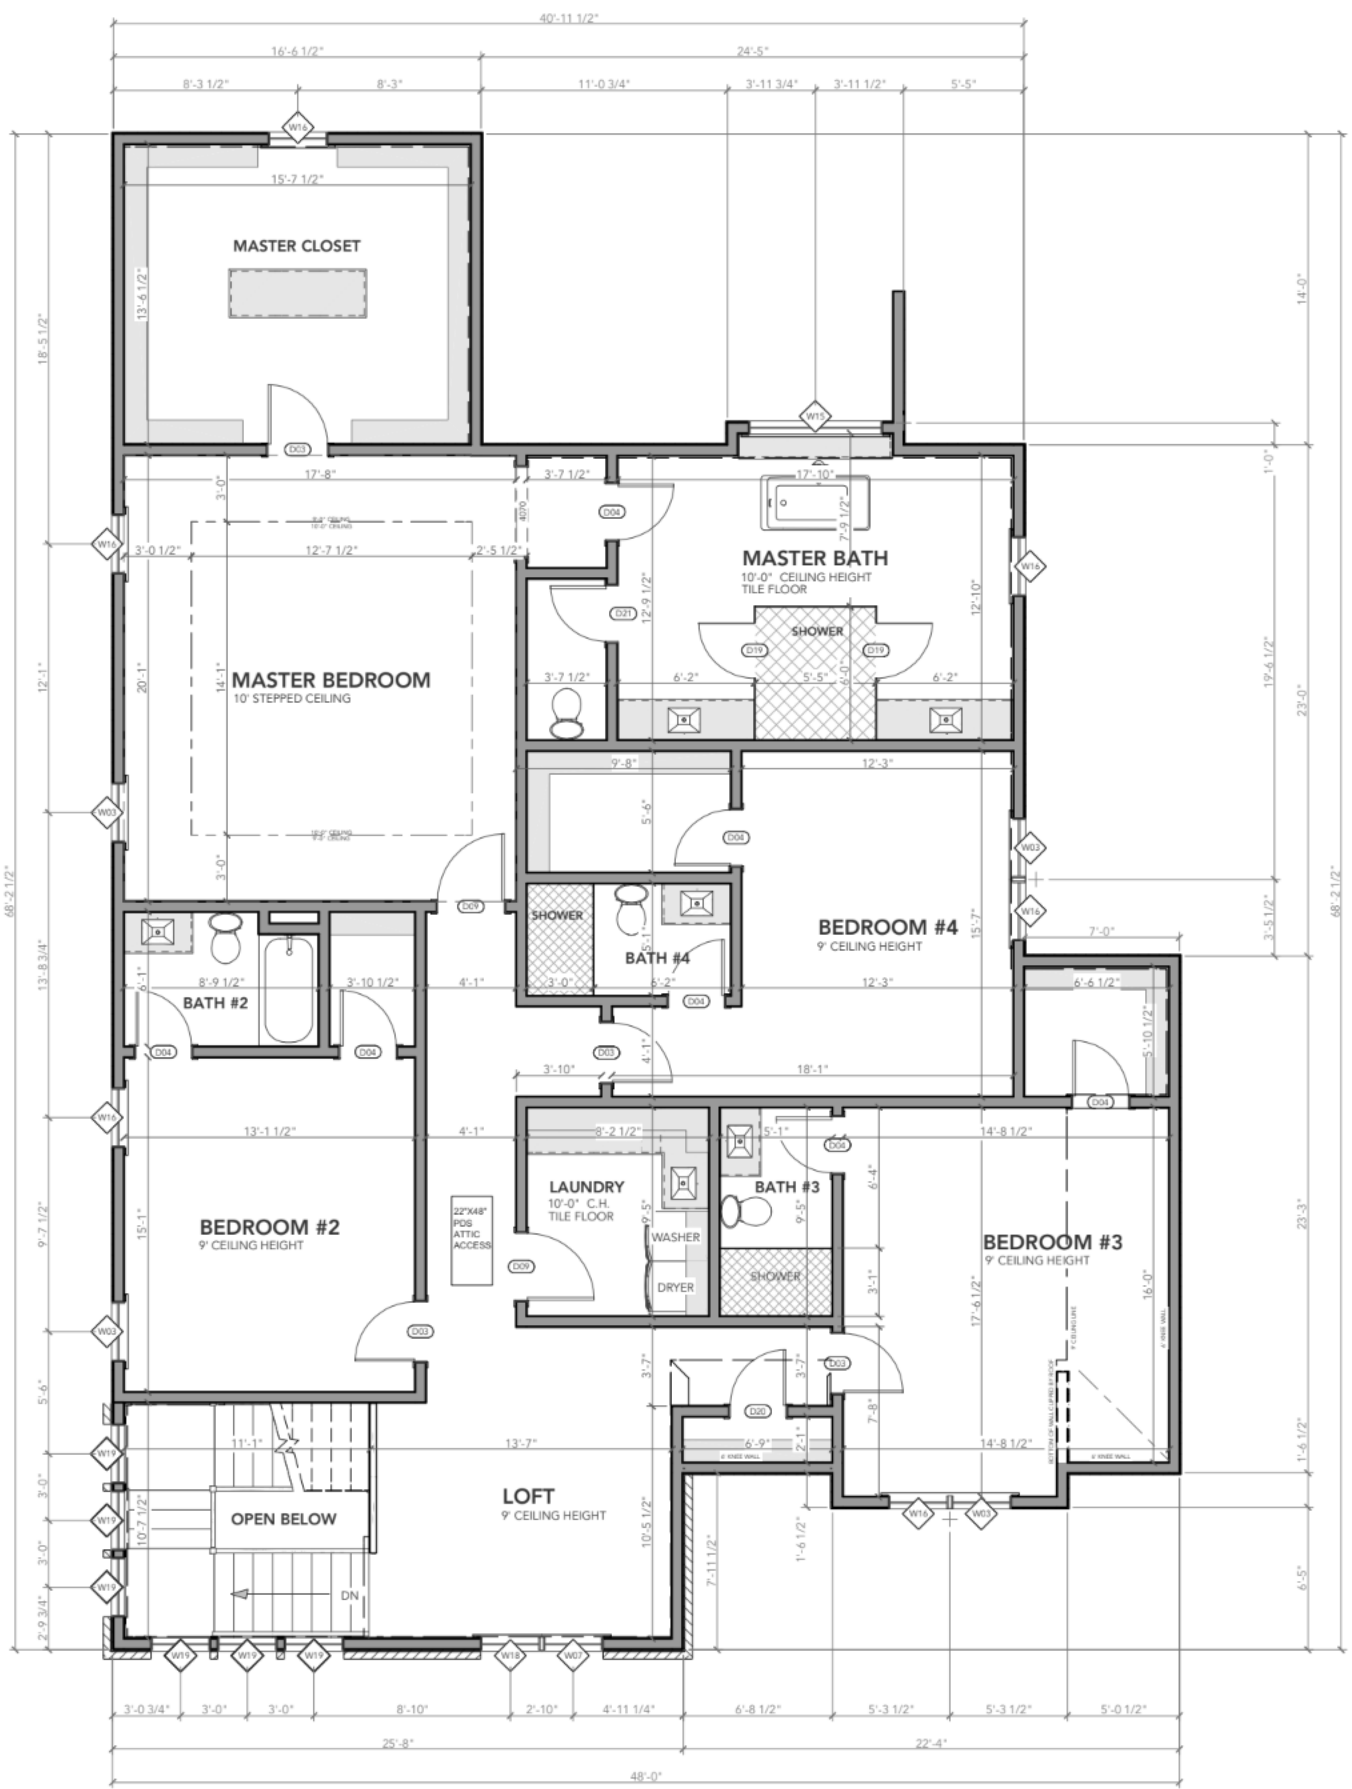

SECOND FLOOR PLAN:
SCALE 1/4"=1'-0"
CEILING HEIGHT 9'-0"



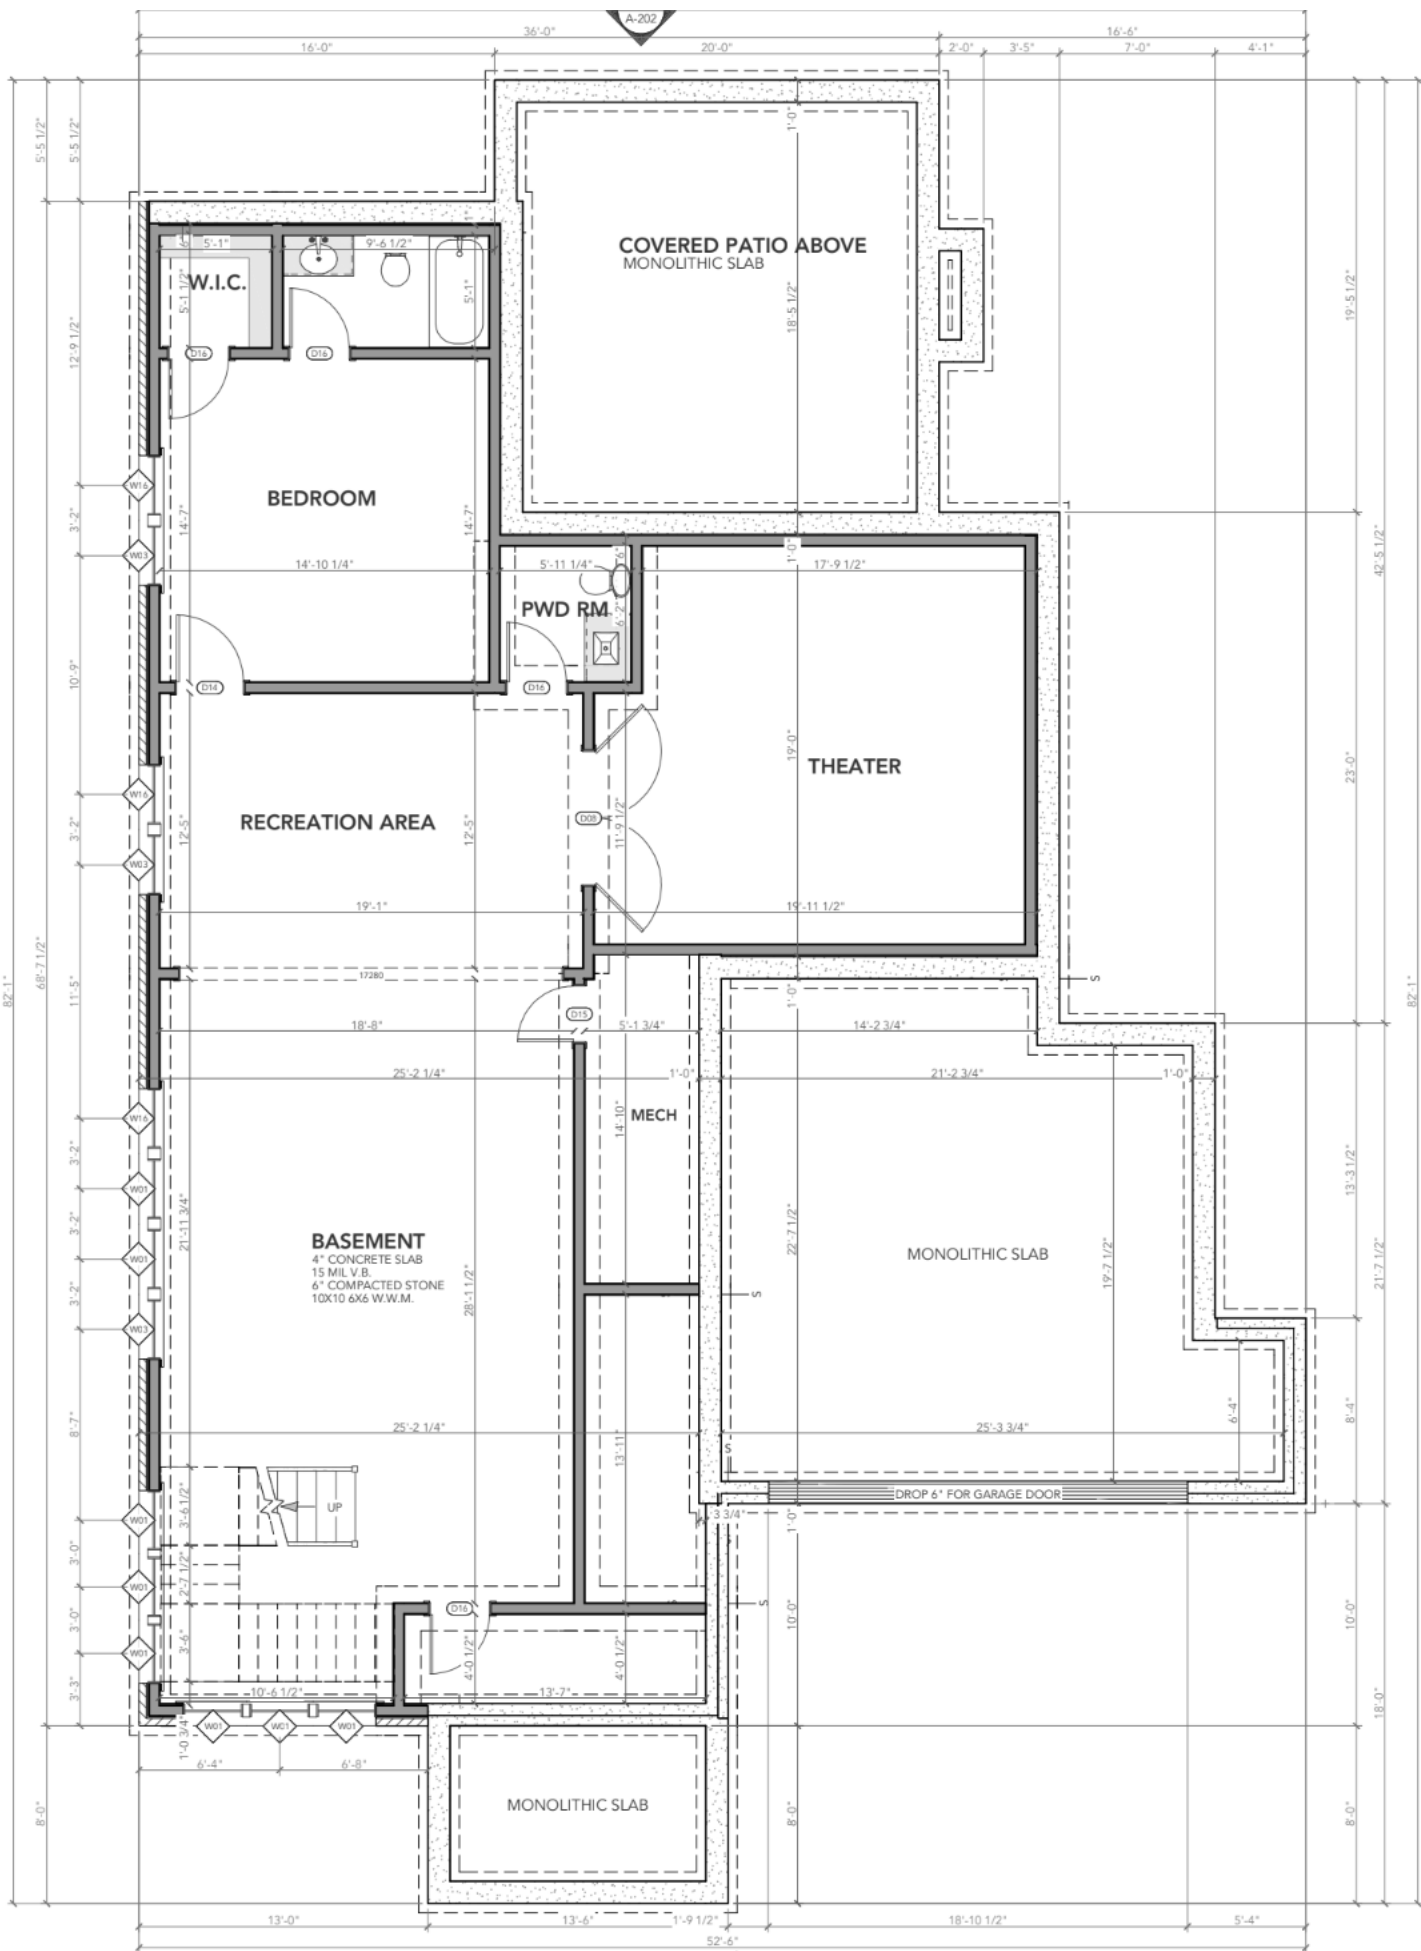

FOUNDATION PLAN:
SCALE 1/4"=1'-0"

CEILING HT:

