



1 floor plan - 1st floor
 A2.1 SCALE: 1/4" = 1'-0"



COORDINATE FRAMING
 AROUND FIREPLACE
 W/FIREBOX
 MANUFACTURER'S SPECS

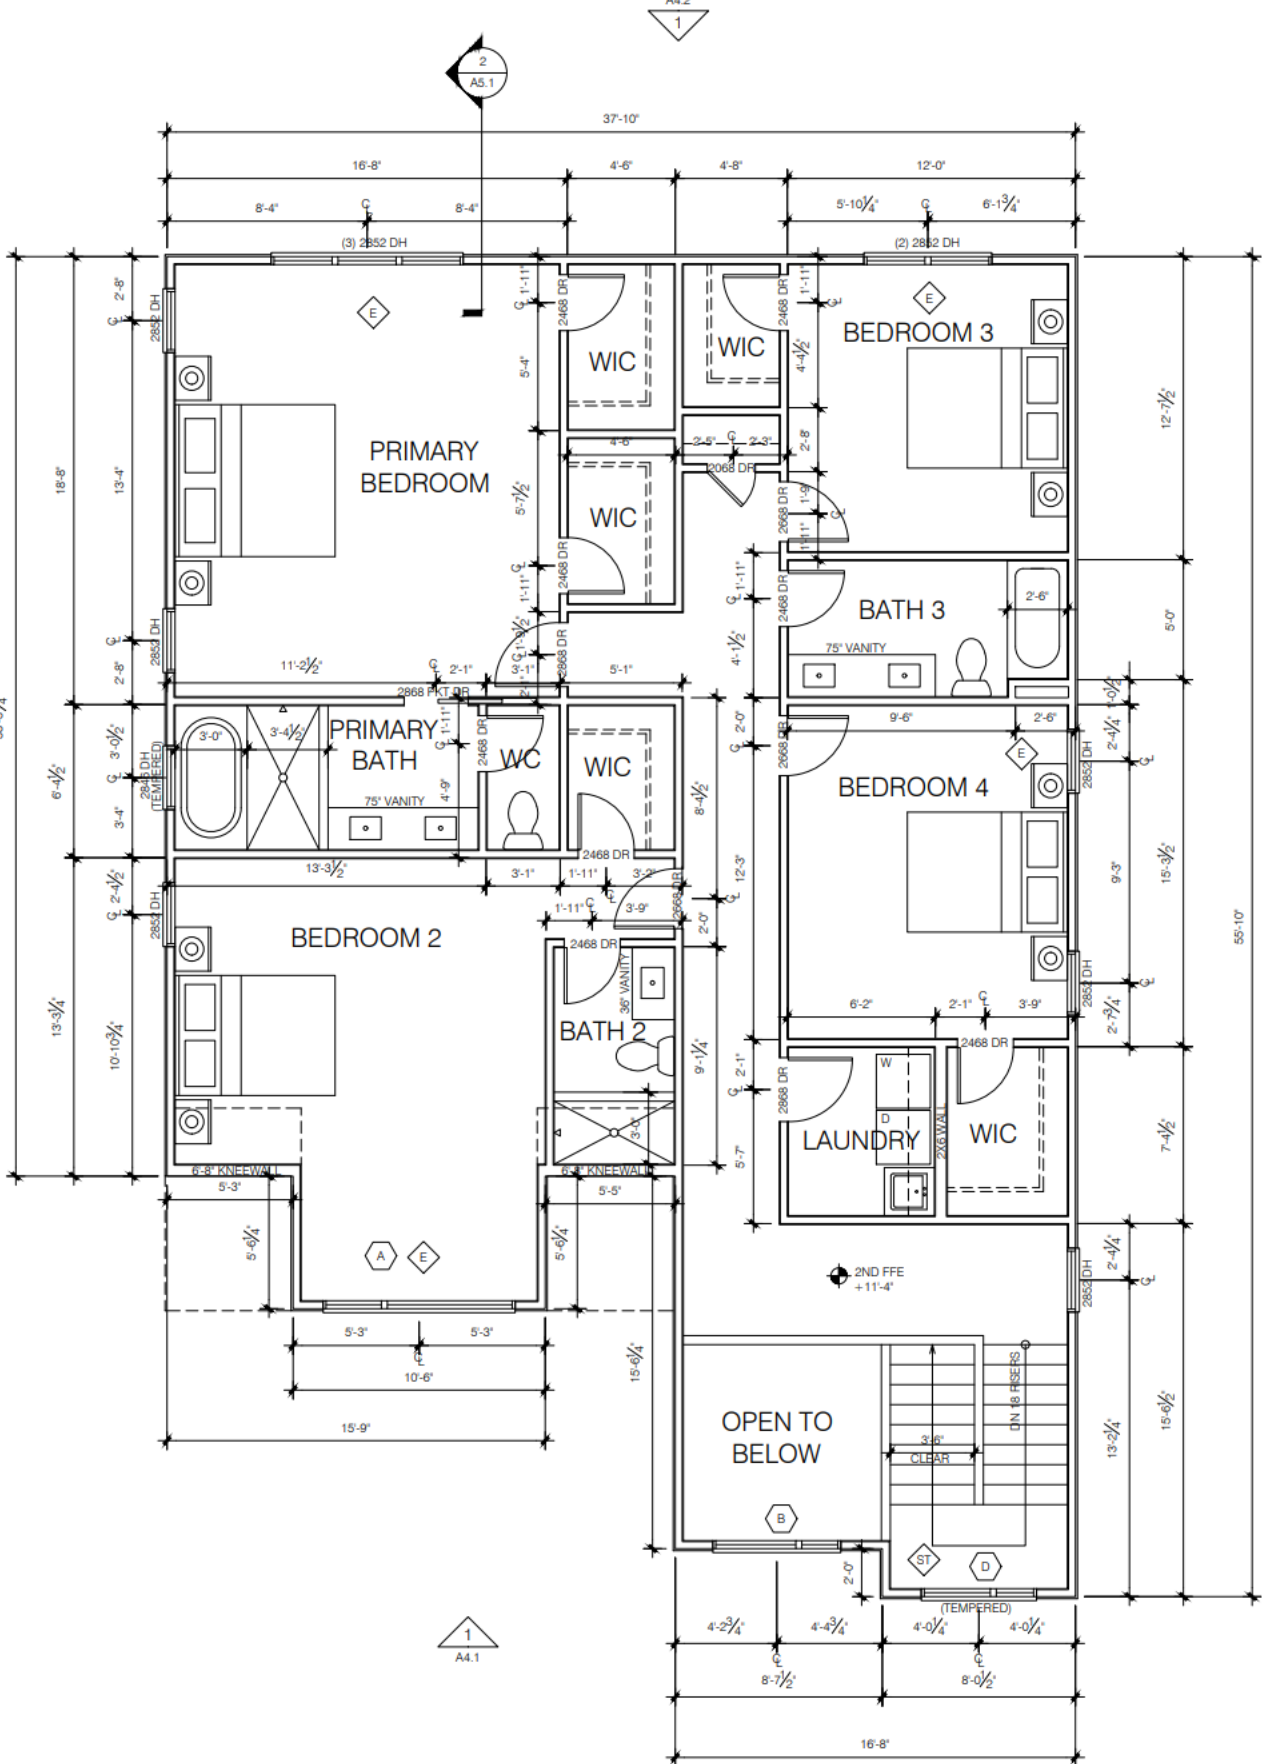


1 floor plan - 2nd floor
 SCALE: 1/4" = 1'-0"