


FIRST FLOOR PLAN:
 SCALE 1/4"=1'-0" CEILING HEIGHT 12'-0"

E1
A-201

S1
A-501

S3
A-501

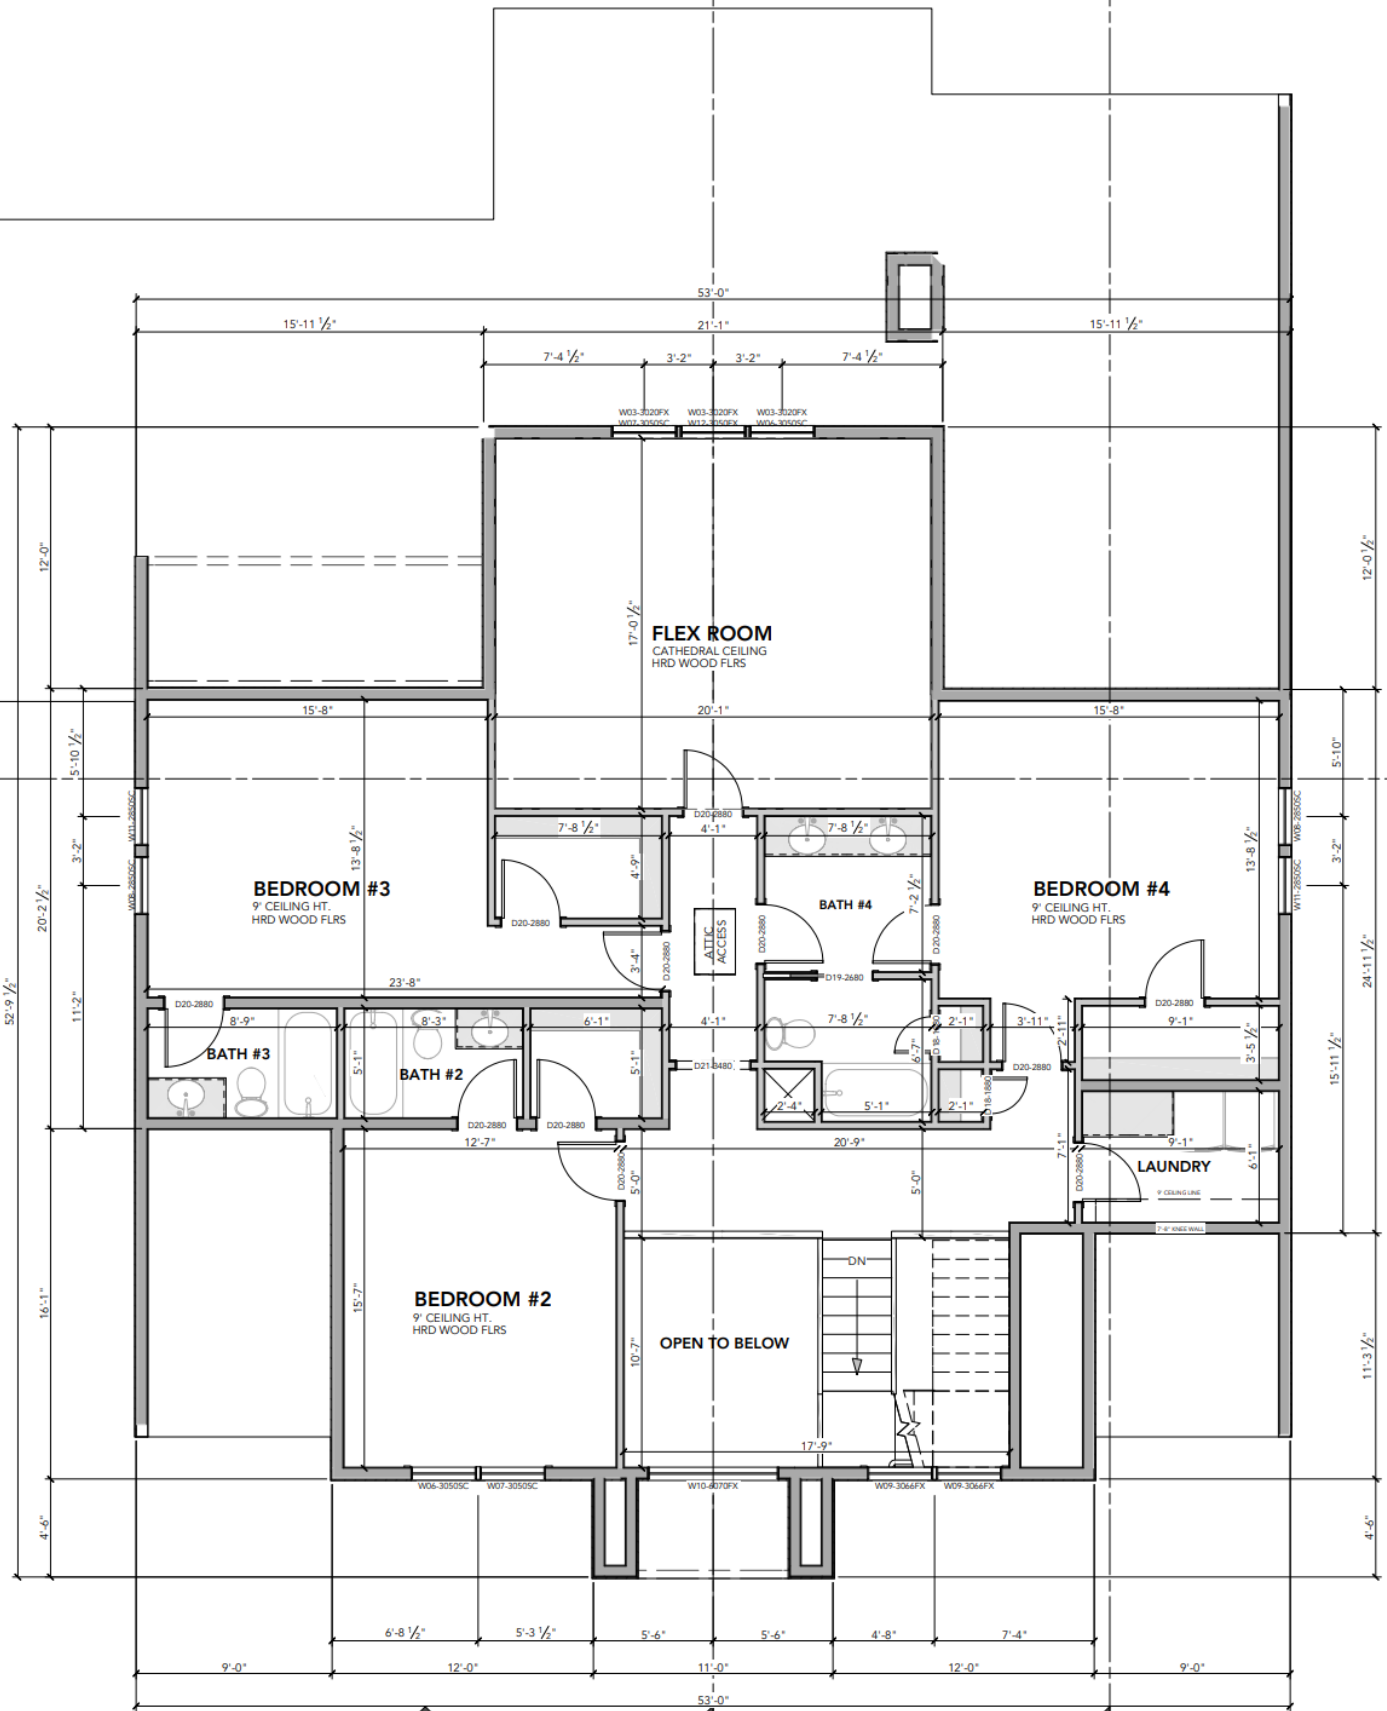

SECOND FLOOR PLAN:
SCALE 1/4"=1'-0"
CEILING HEIGHT 9'-0"

