


**FIRST FLOOR PLAN:**  
 SCALE 1/4"=1'-0" CEILING HEIGHT 10'-0"

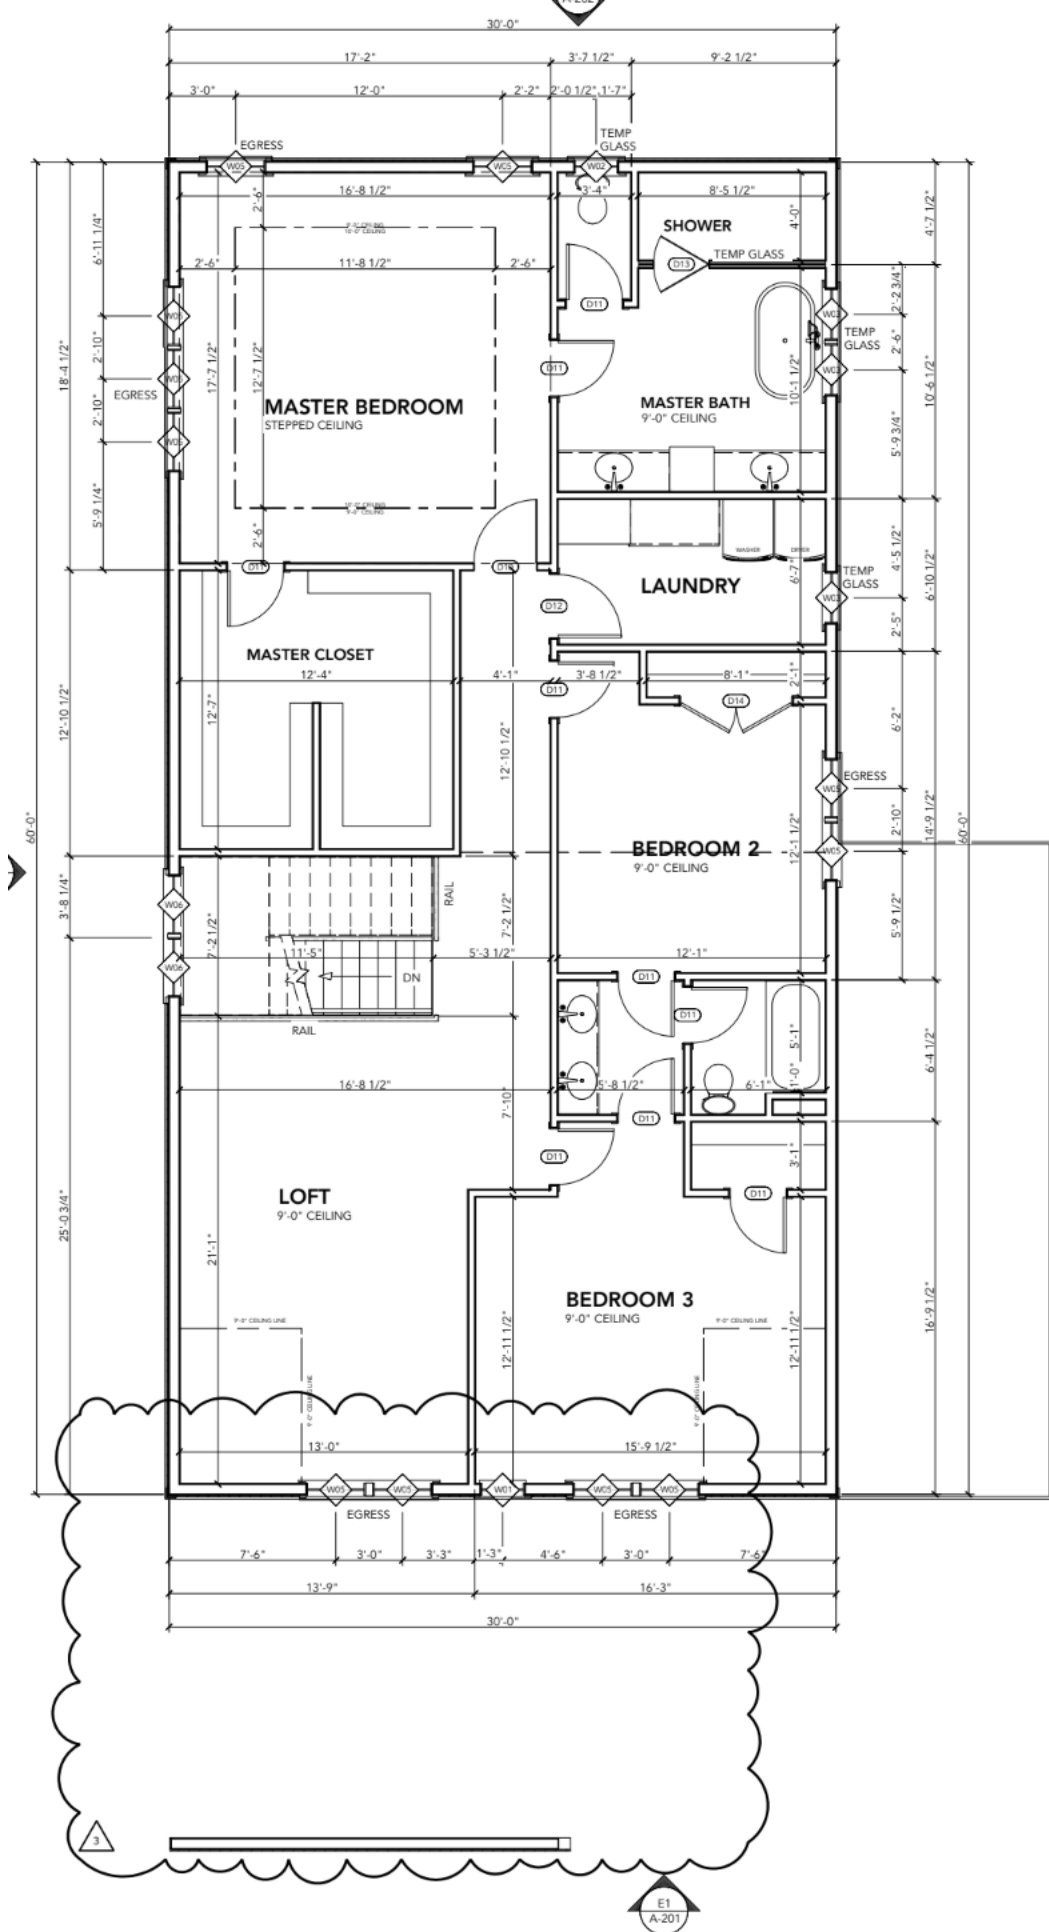

**SECOND FLOOR PLAN:**

SCALE 1/4"=1'-0"

CEILING HEIGHT 9'-0"