

COORDINATE FRAMING AROUND FIREPLACE W/FIREBOX MANUFACTURER'S SPECS - REFER TO 2/A2.1

PROVIDE 1 LAYER 5/8" TYPE X GWB FOR 1 HR RATING AT GARAGE WALLS AND CEILING

A4.2

A4.2
1


1
A5.1

1
A4.1

5
A5.1

1 floor plan - 1st floor
SCALE: 1/4" = 1'-0"



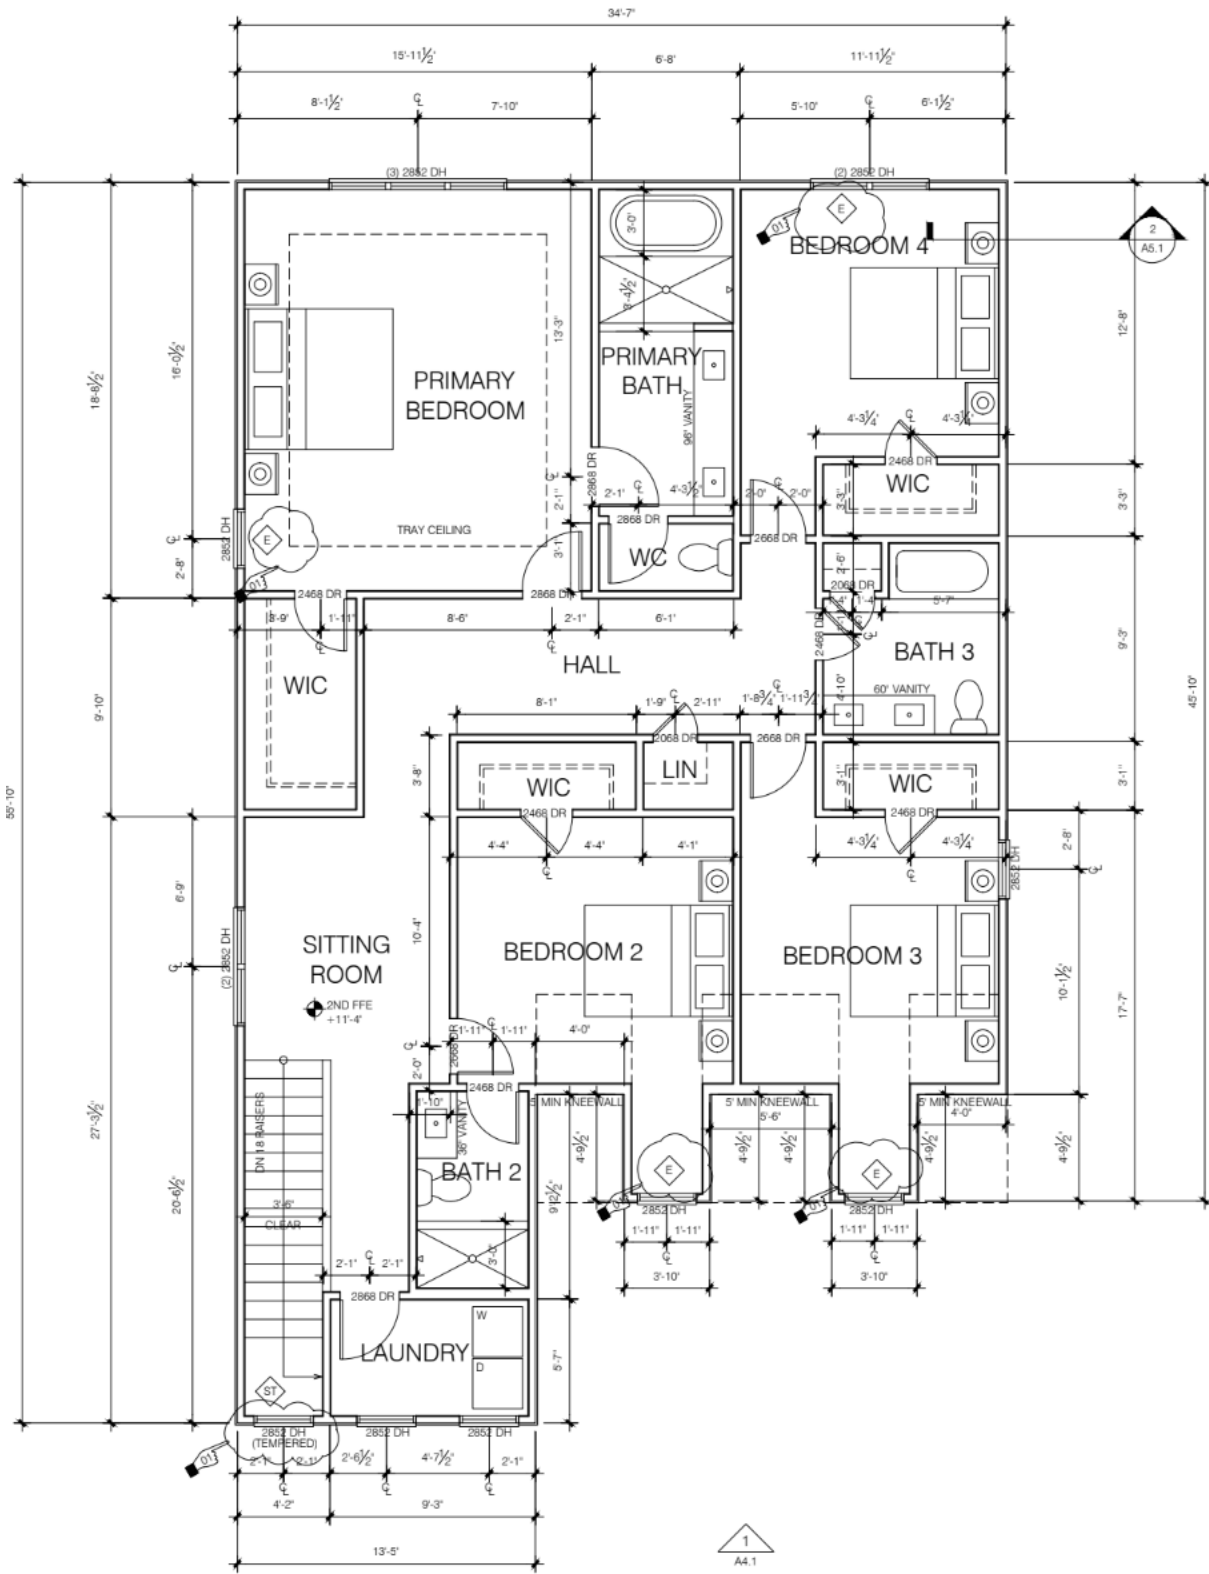

1 floor plan - 2nd floor
A2.2 SCALE: 1/4" = 1'-0"