


1 floor plan - 1st floor
 A2.1 SCALE: 1/4" = 1'-0"

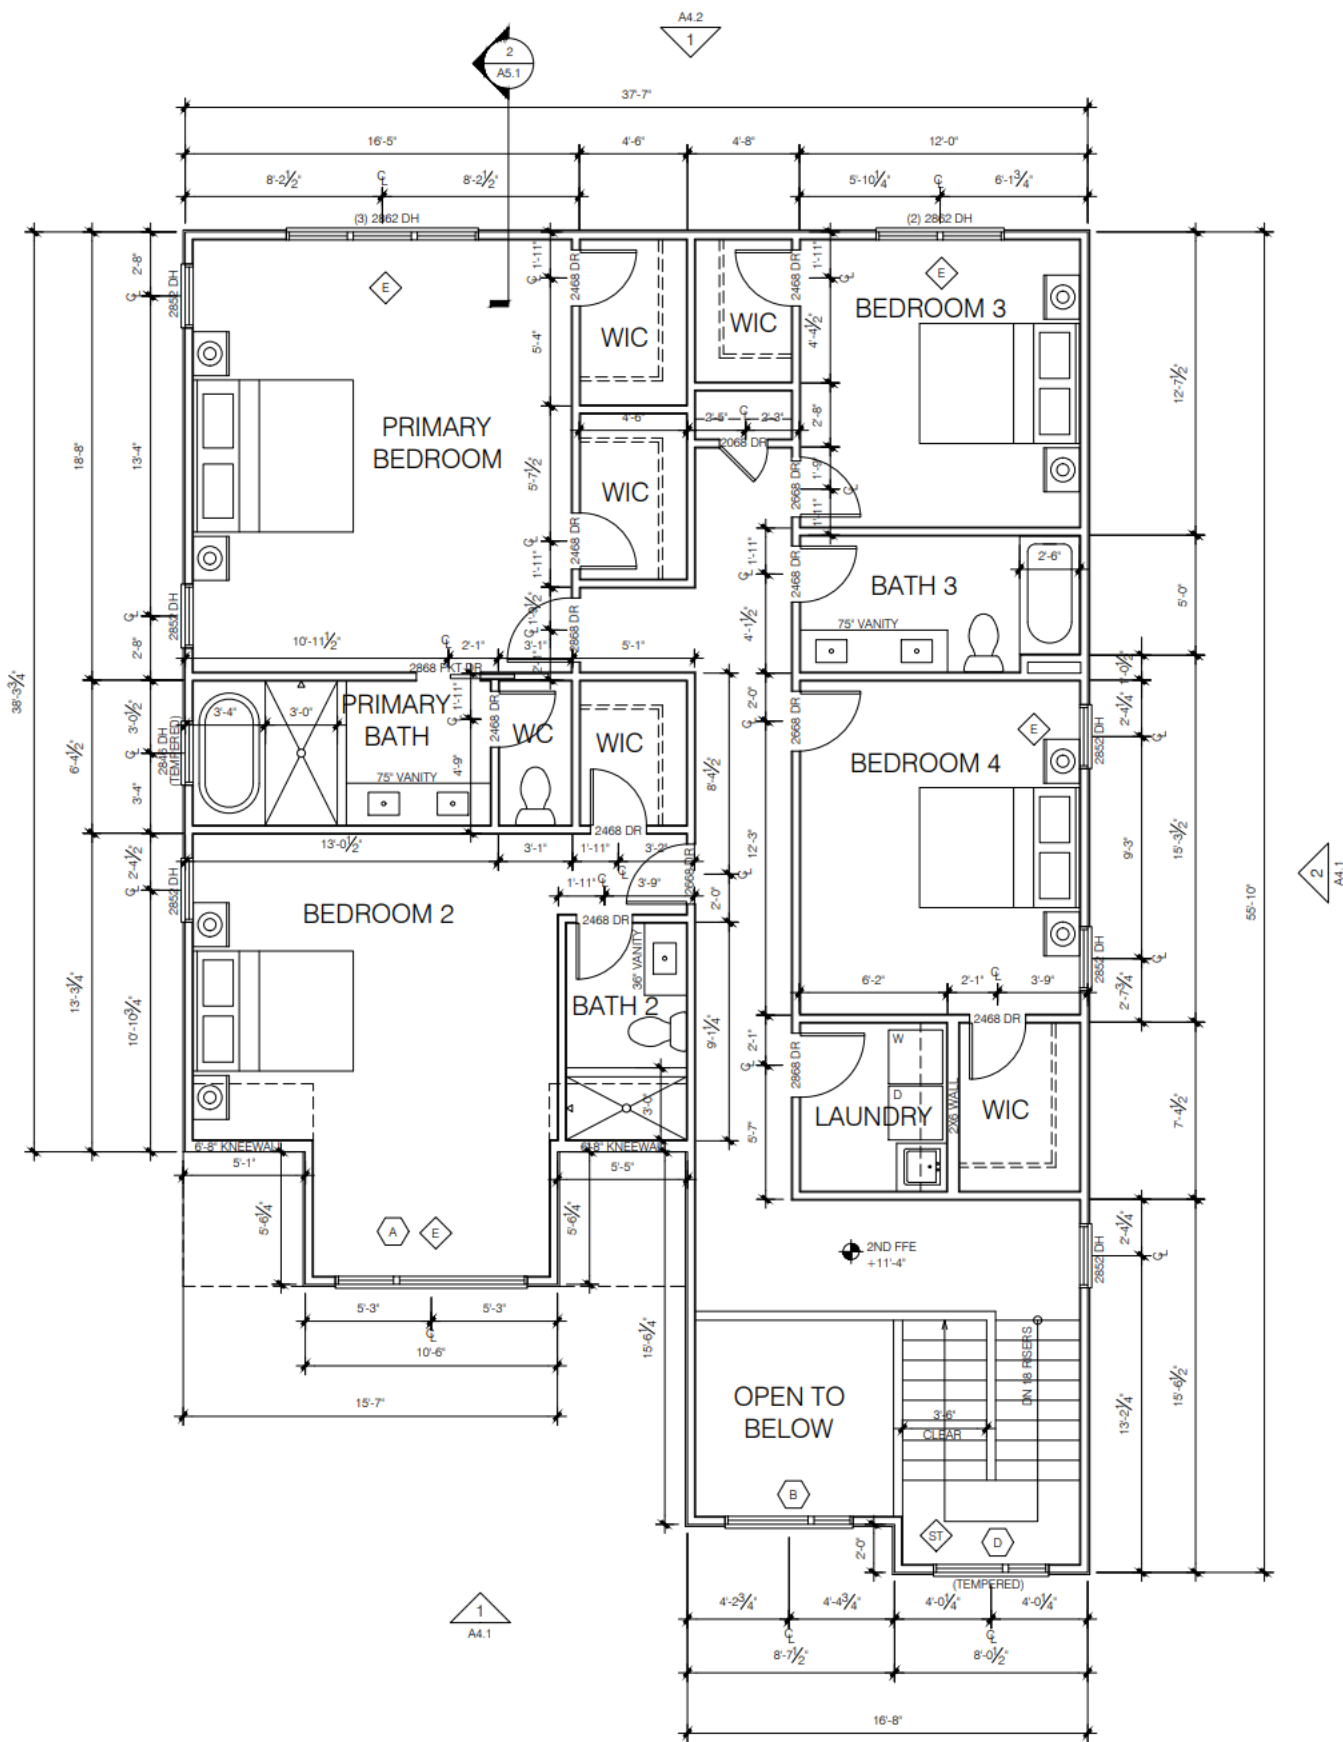

1 floor plan - 2nd floor
A2.2 SCALE: 1/4" = 1'-0"