


FIRST FLOOR PLAN:
 SCALE 3/16"=1'-0" CEILING HEIGHT 12'-0"

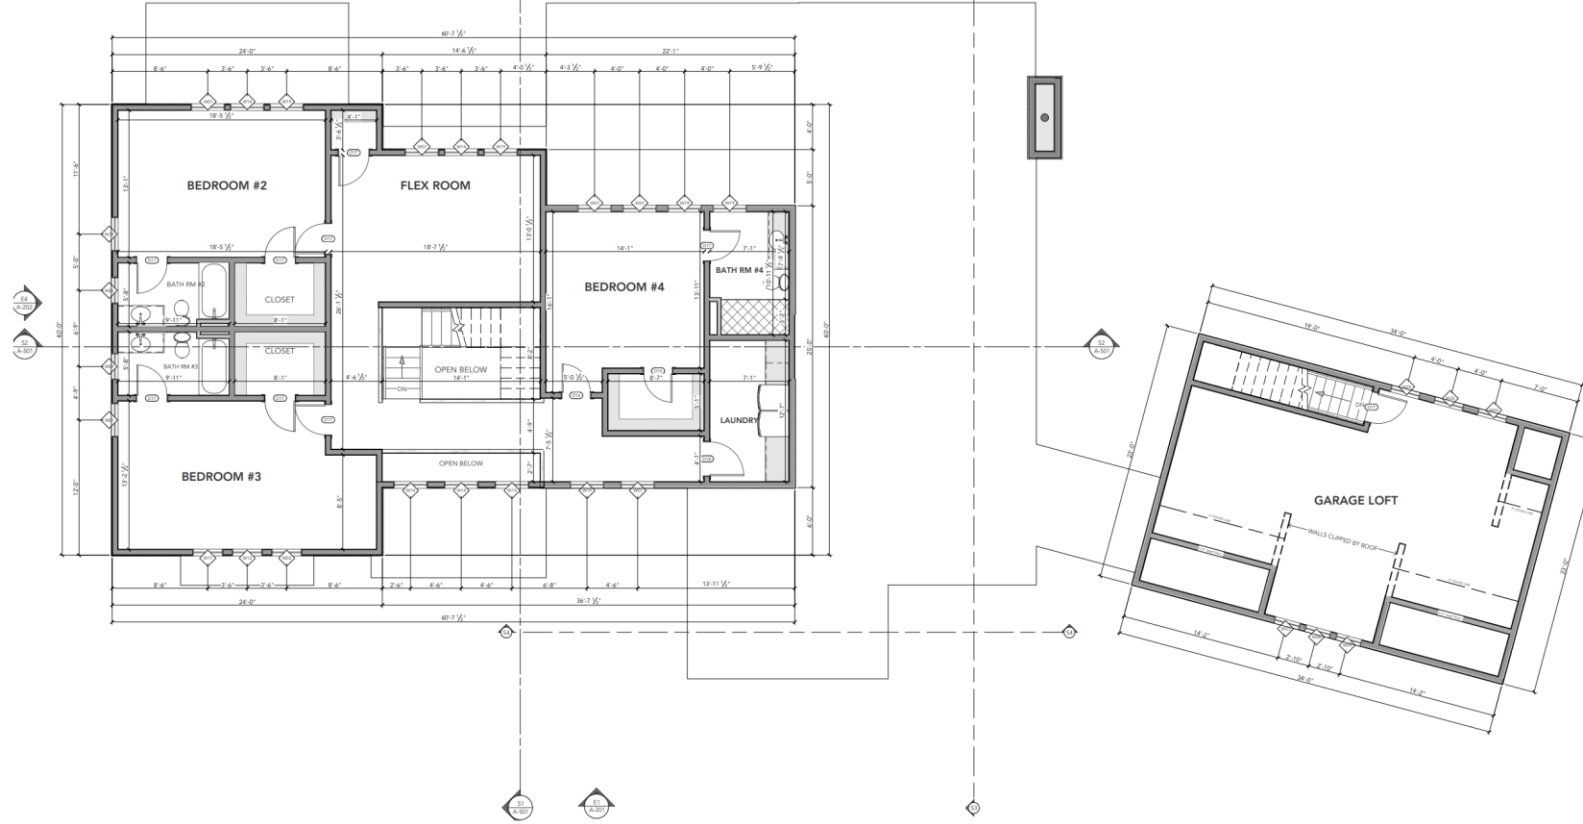

SECOND FLOOR PLAN:
 SCALE 1/4"=1'-0" CEILING HEIGHT 9'-0"