


1 floor plan - 1st floor  
 A4.1 SCALE: 1/4" = 1'-0"

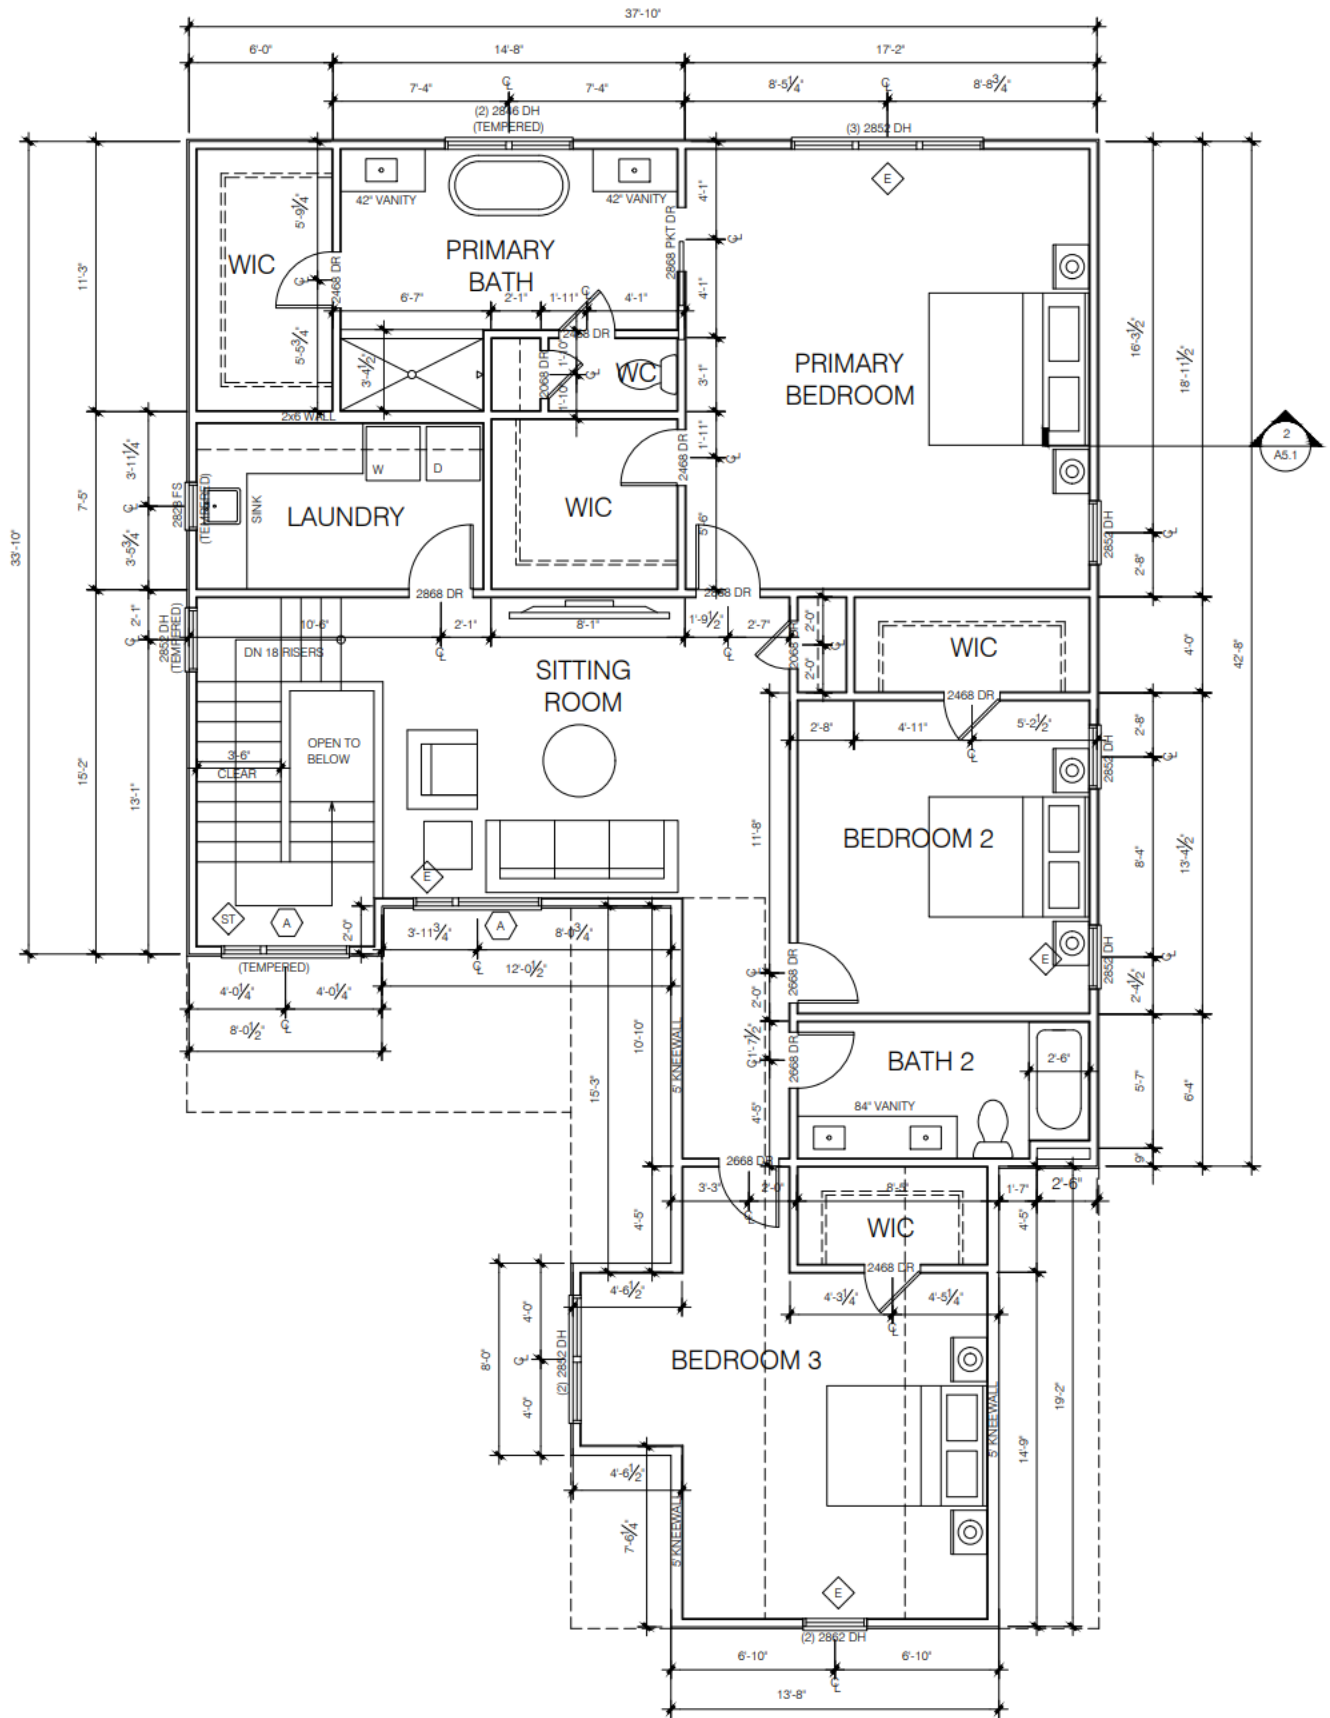

1 floor plan - 2nd floor  
 A2.2 SCALE: 1/4" = 1'-0"