


E1
A-201

S2
A-503

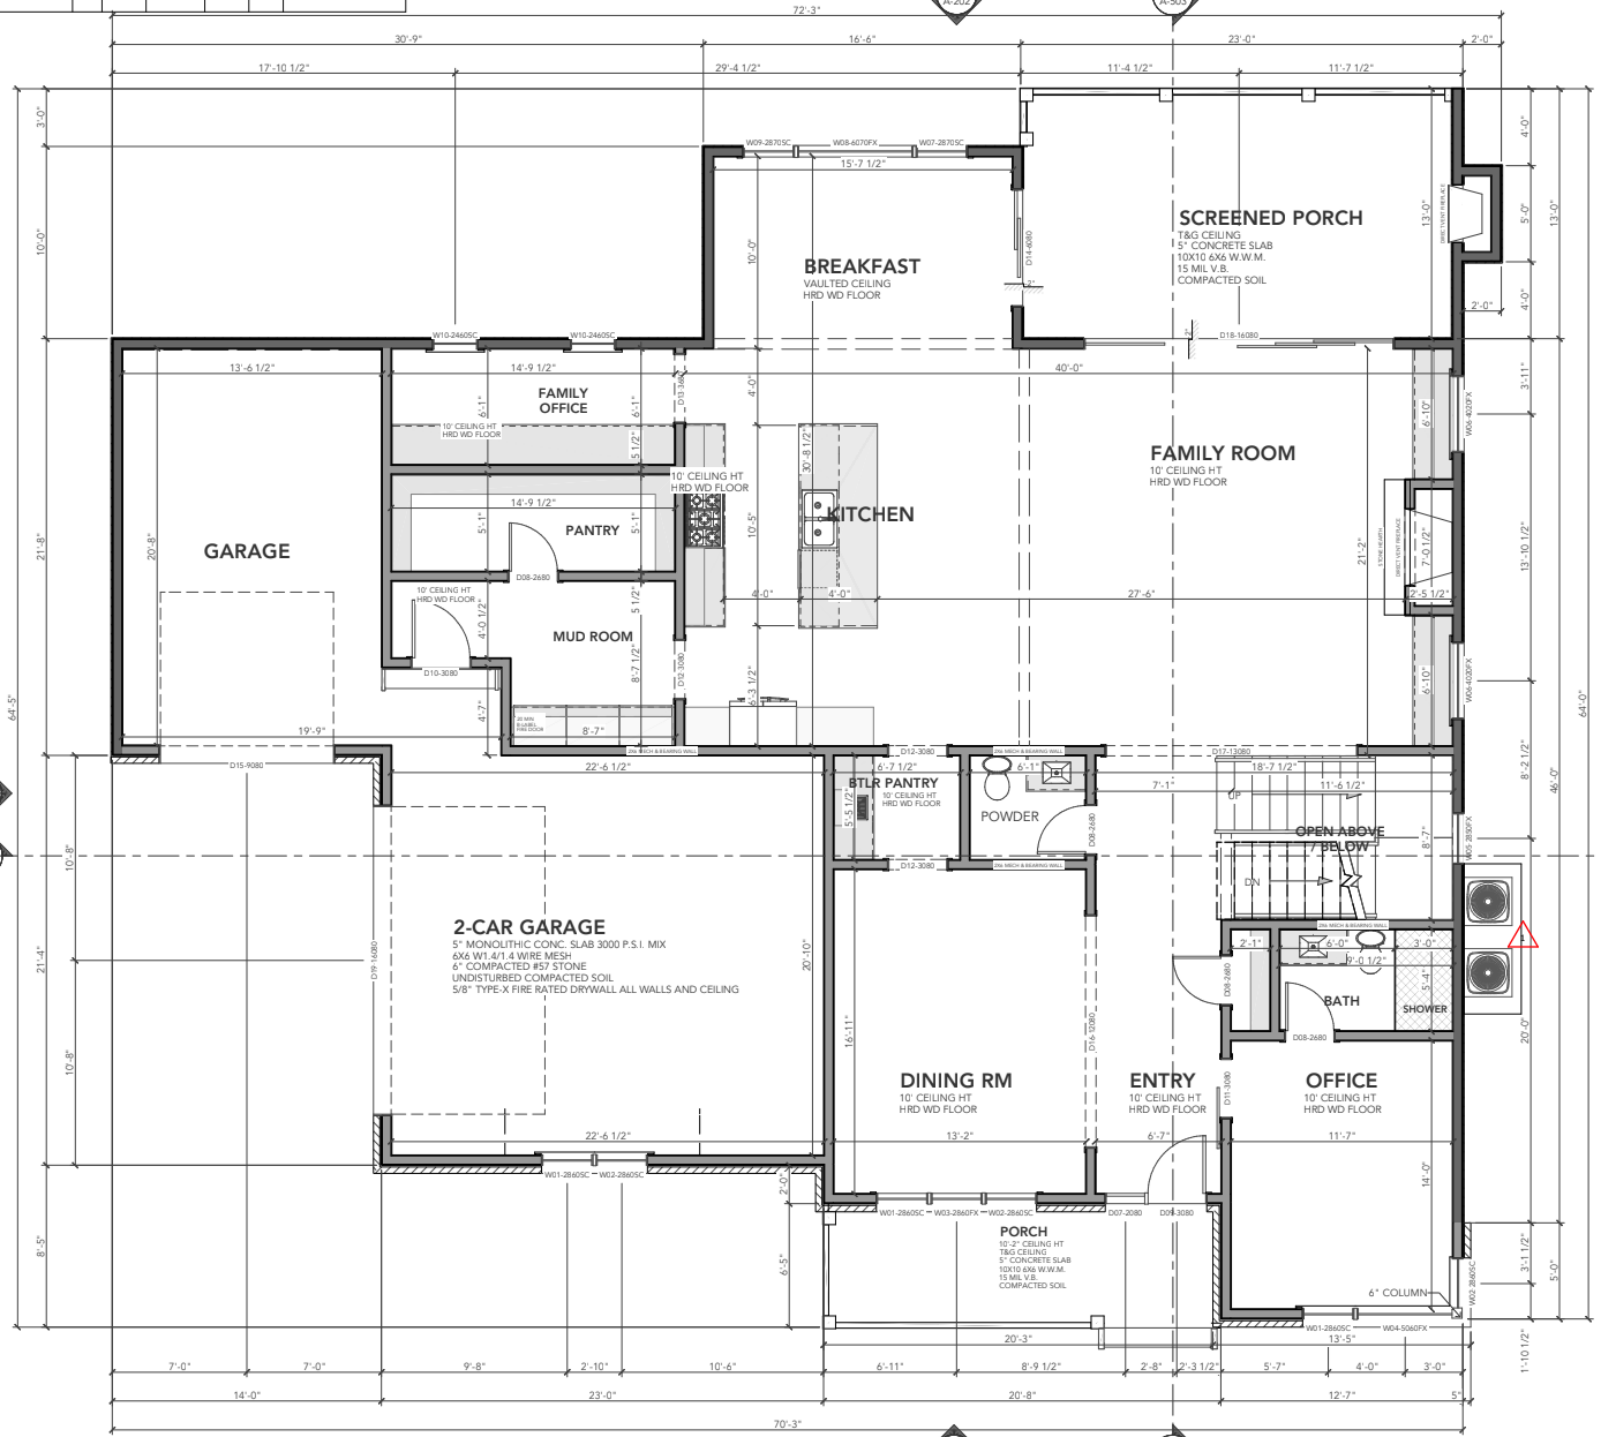

FIRST FLOOR PLAN:
SCALE 1/4"=1'-0" CEILING HEIGHT 10'-0"





SECOND FLOOR PLAN:

SCALE 1/4"=1'-0"

CEILING HEIGHT 9'-0"