


FOUNDATION PLAN: SLAB
SCALE 1/4"=1'-0"

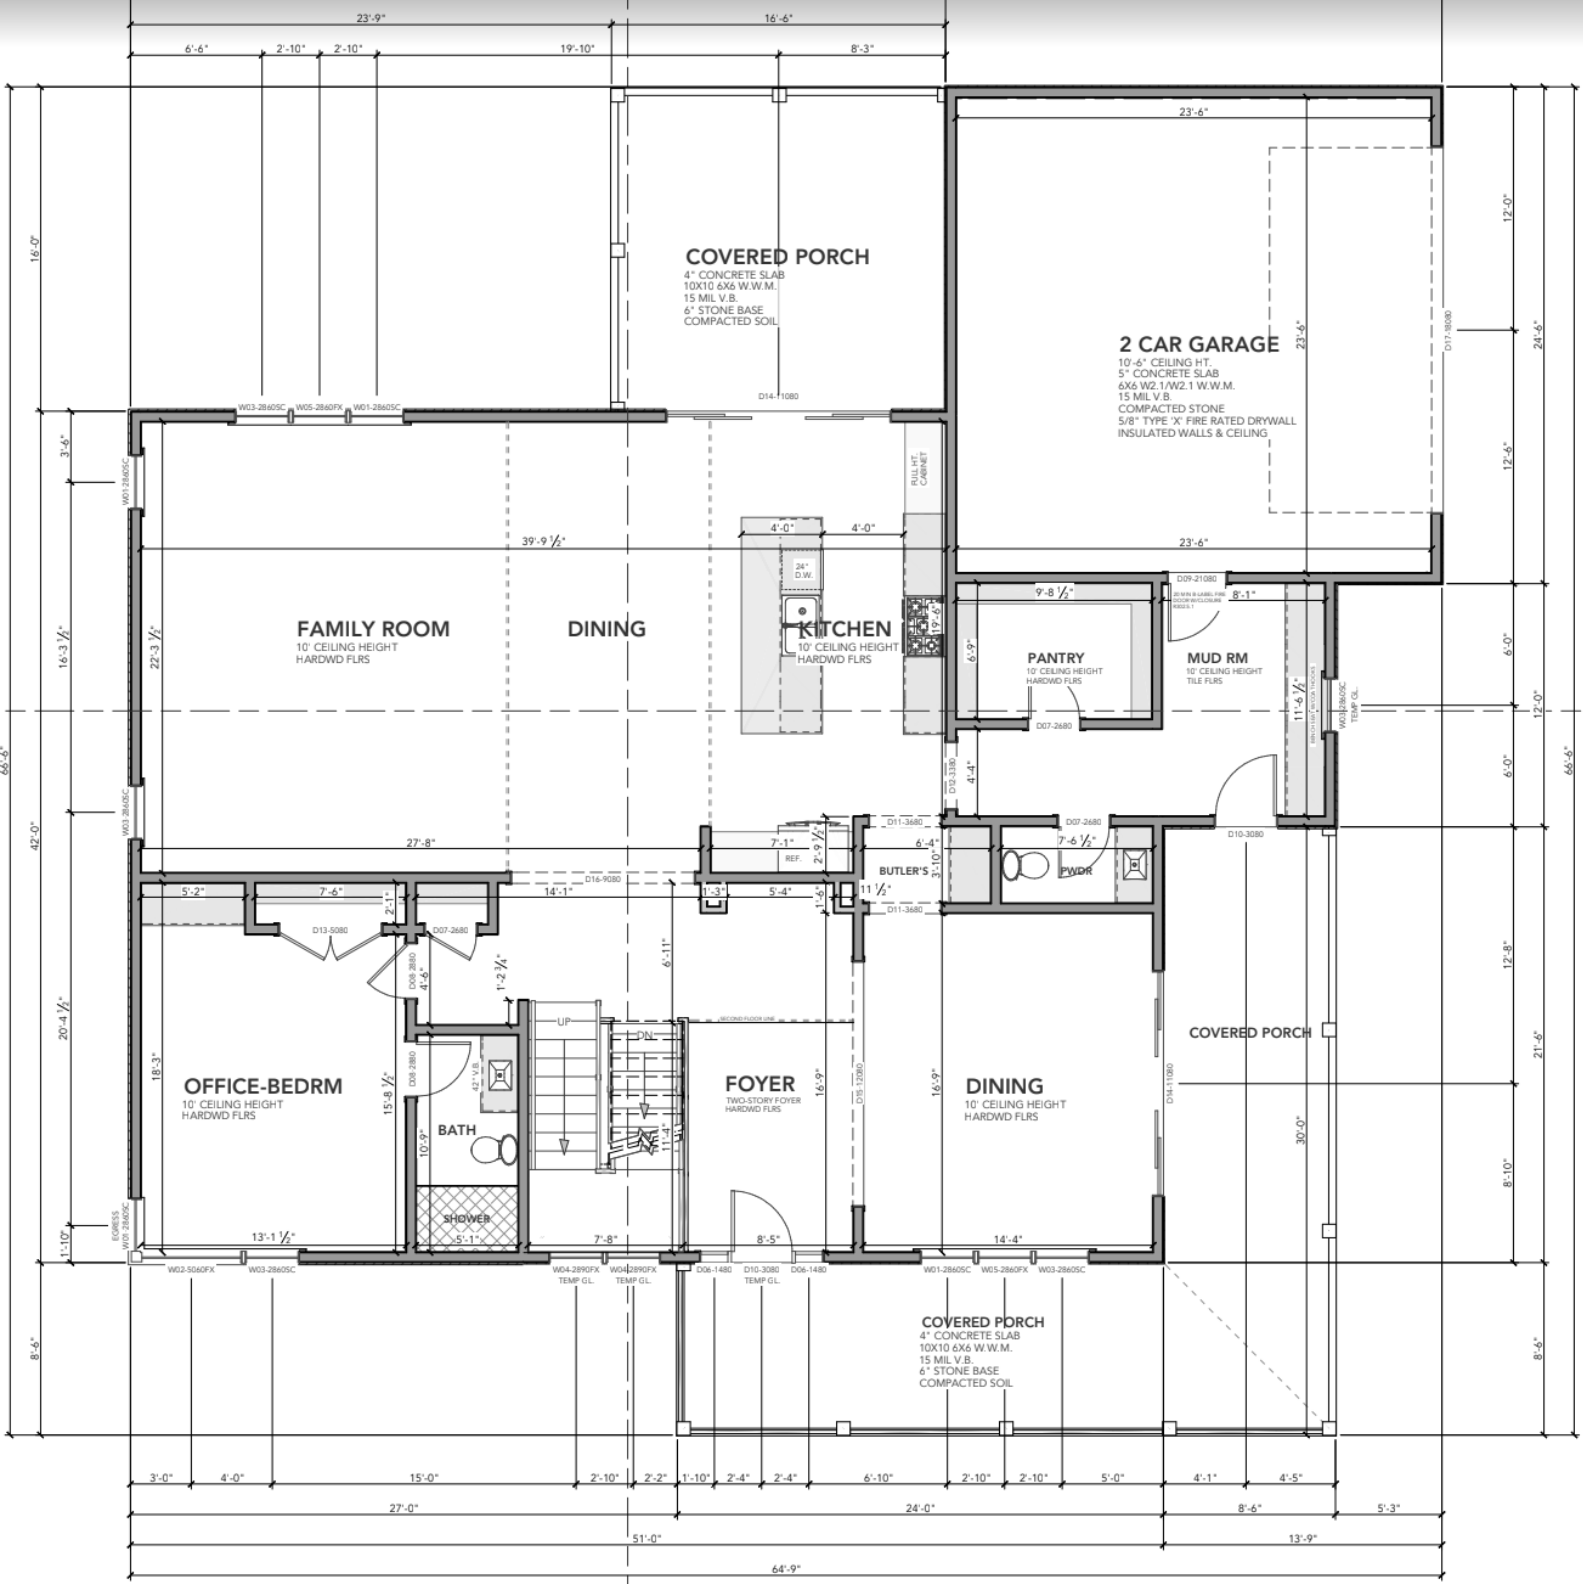


FIRST FLOOR PLAN:

SCALE 1/4"=1'-0"

CEILING HEIGHT 10'-0"



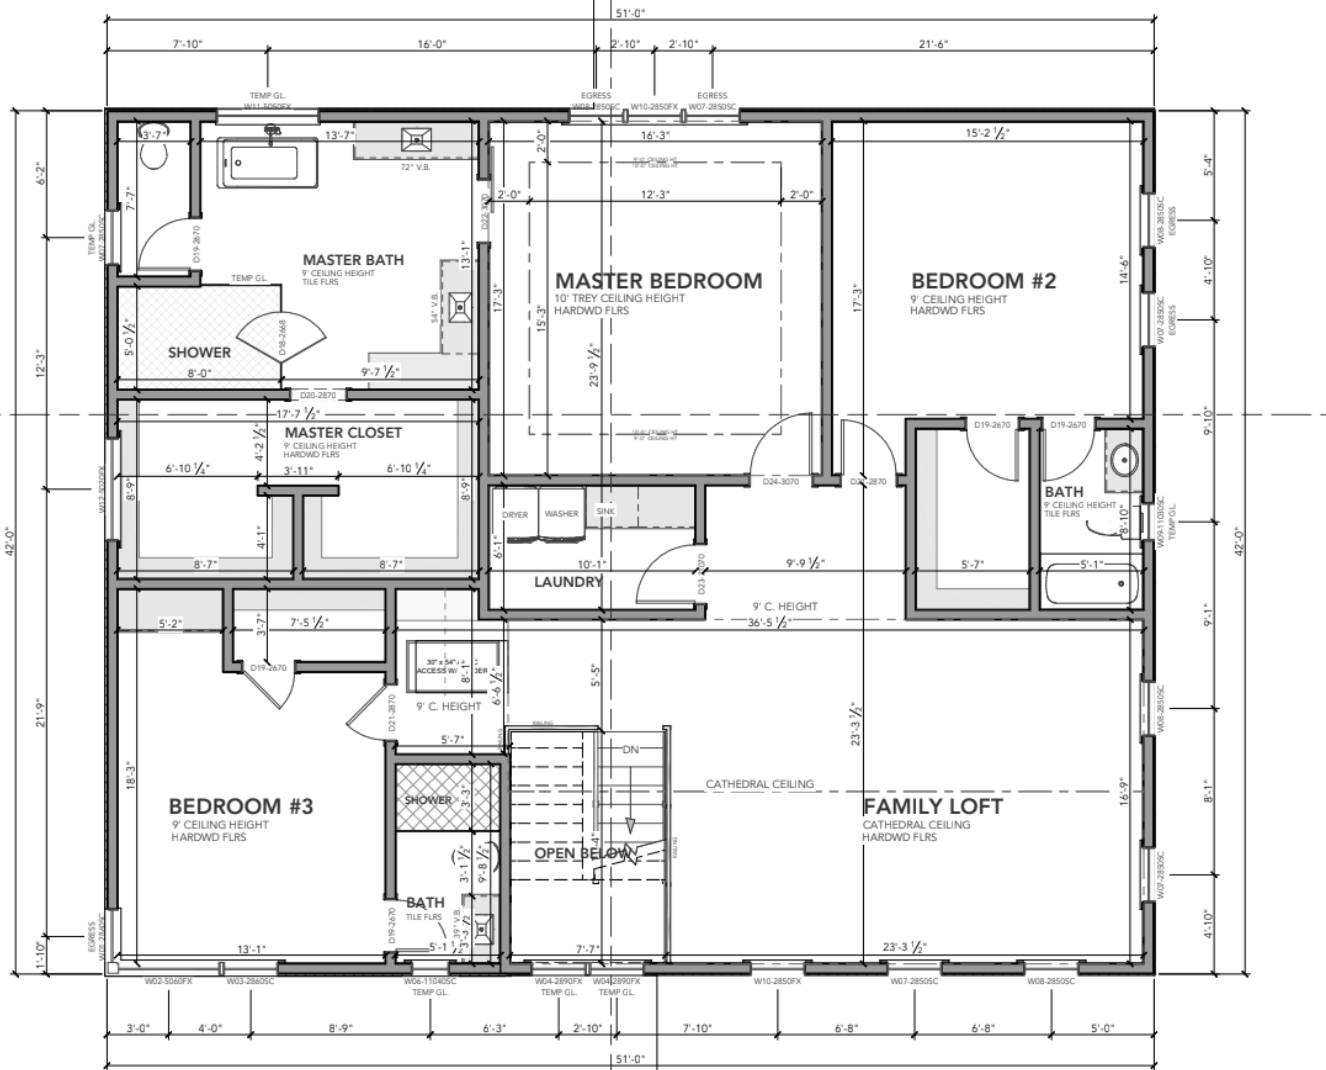

SECOND FLOOR PLAN:
 SCALE 1/4"=1'-0" CEILING HEIGHT 9'-0"

