

New Residence

1130 Cumberland Rd NE

Atlanta, GA 30306

For: Liam Homes

02-16-2024

1ST FL: 1922 SF

2ND FL: 1926 SF

TOTAL: 3848 SF




1 floor plan - 1st floor

SCALE: 1/8" = 1'-0"



**GOTSCH STUDIO**  
ARCHITECTURE & DESIGN

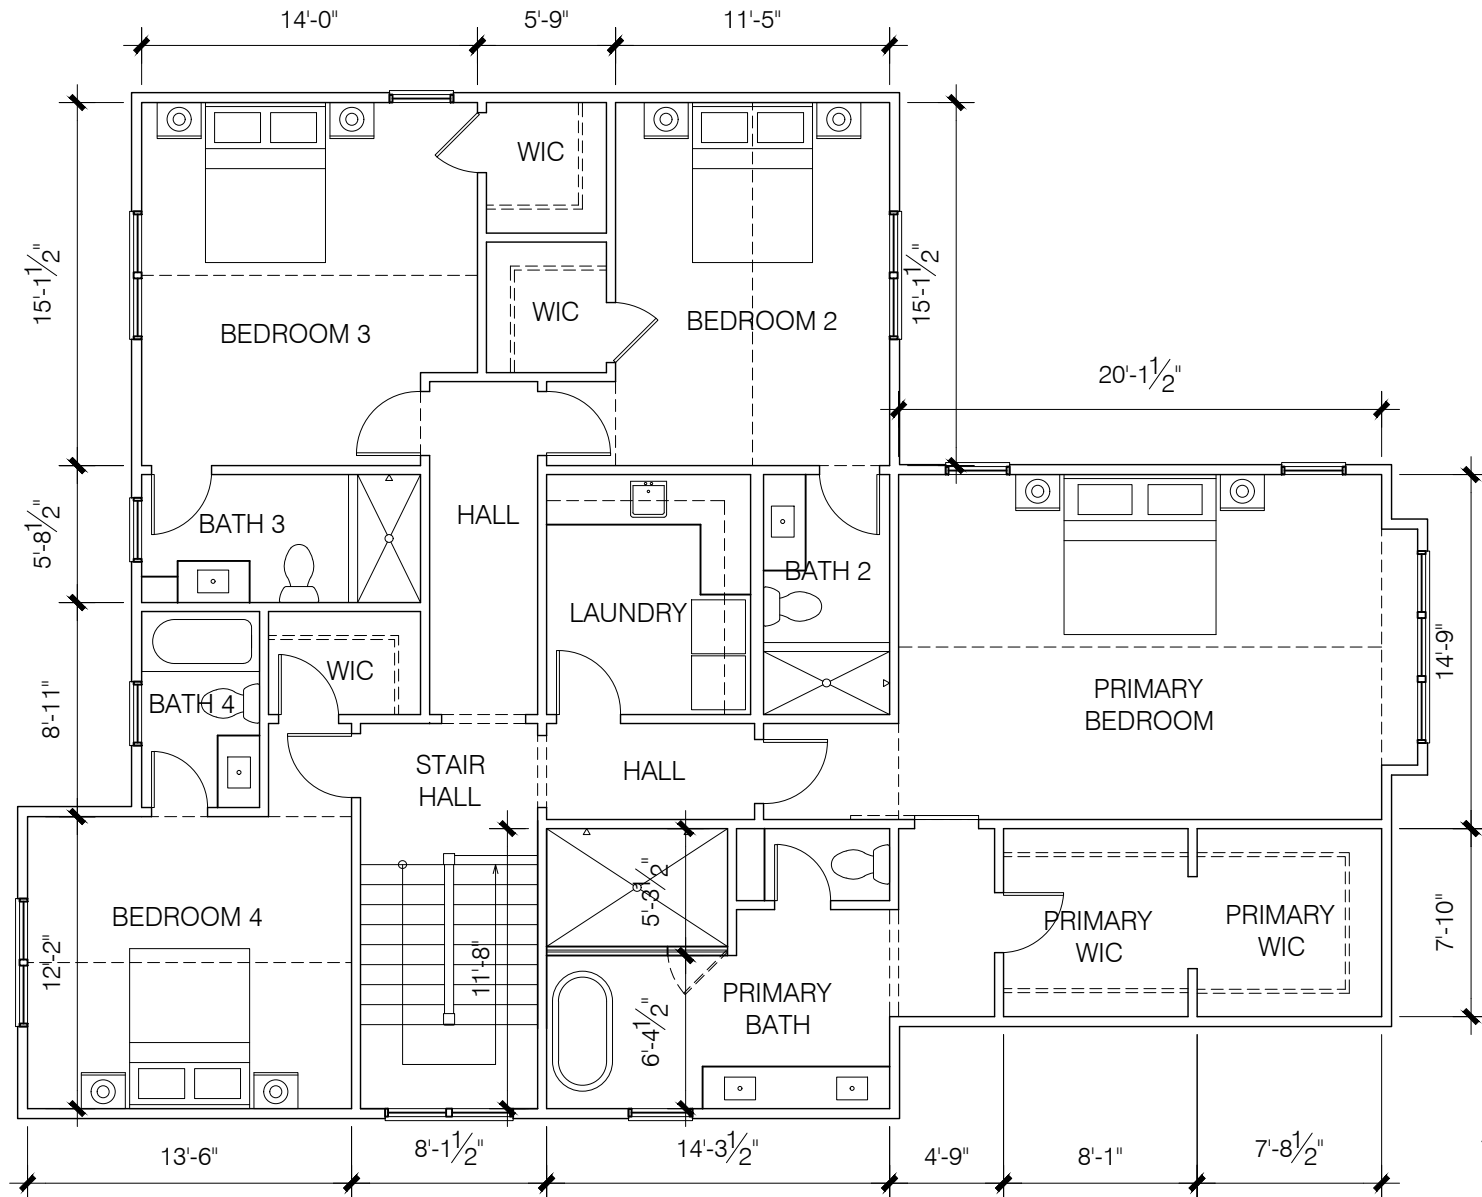

New Residence  
 1130 Cumberland Rd NE  
 Atlanta, GA 30306  
 For: Liam Homes  
 02-16-2024

2 floor plan - 2nd floor

SCALE: 1/8" = 1'-0"

