


FIRST FLOOR PLAN:
SCALE 1/4"=1'-0" CEILING HEIGHT 10'-0"



SECOND FLOOR PLAN:
 SCALE 1/4"=1'-0"
 CEILING HEIGHT 9'-0"

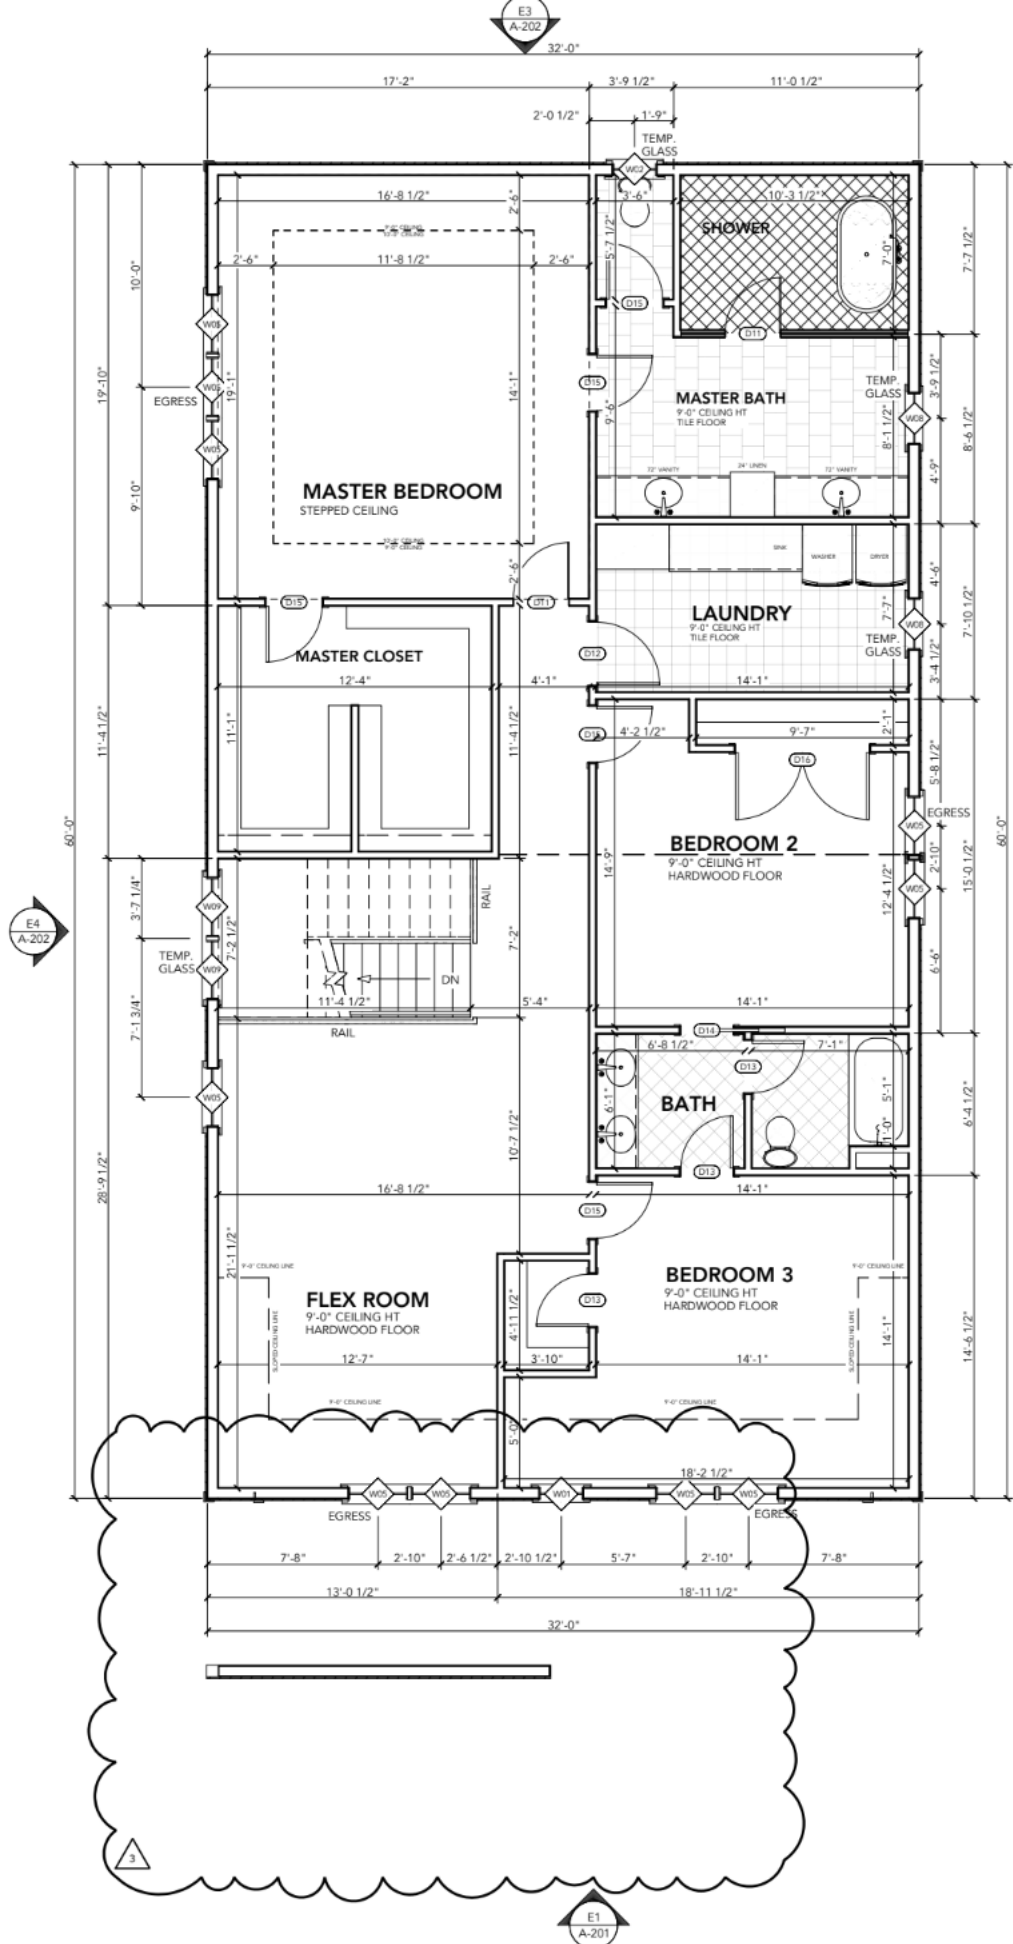