


1 floor plan - 1st floor

1  
A4.1

5  
A5.1

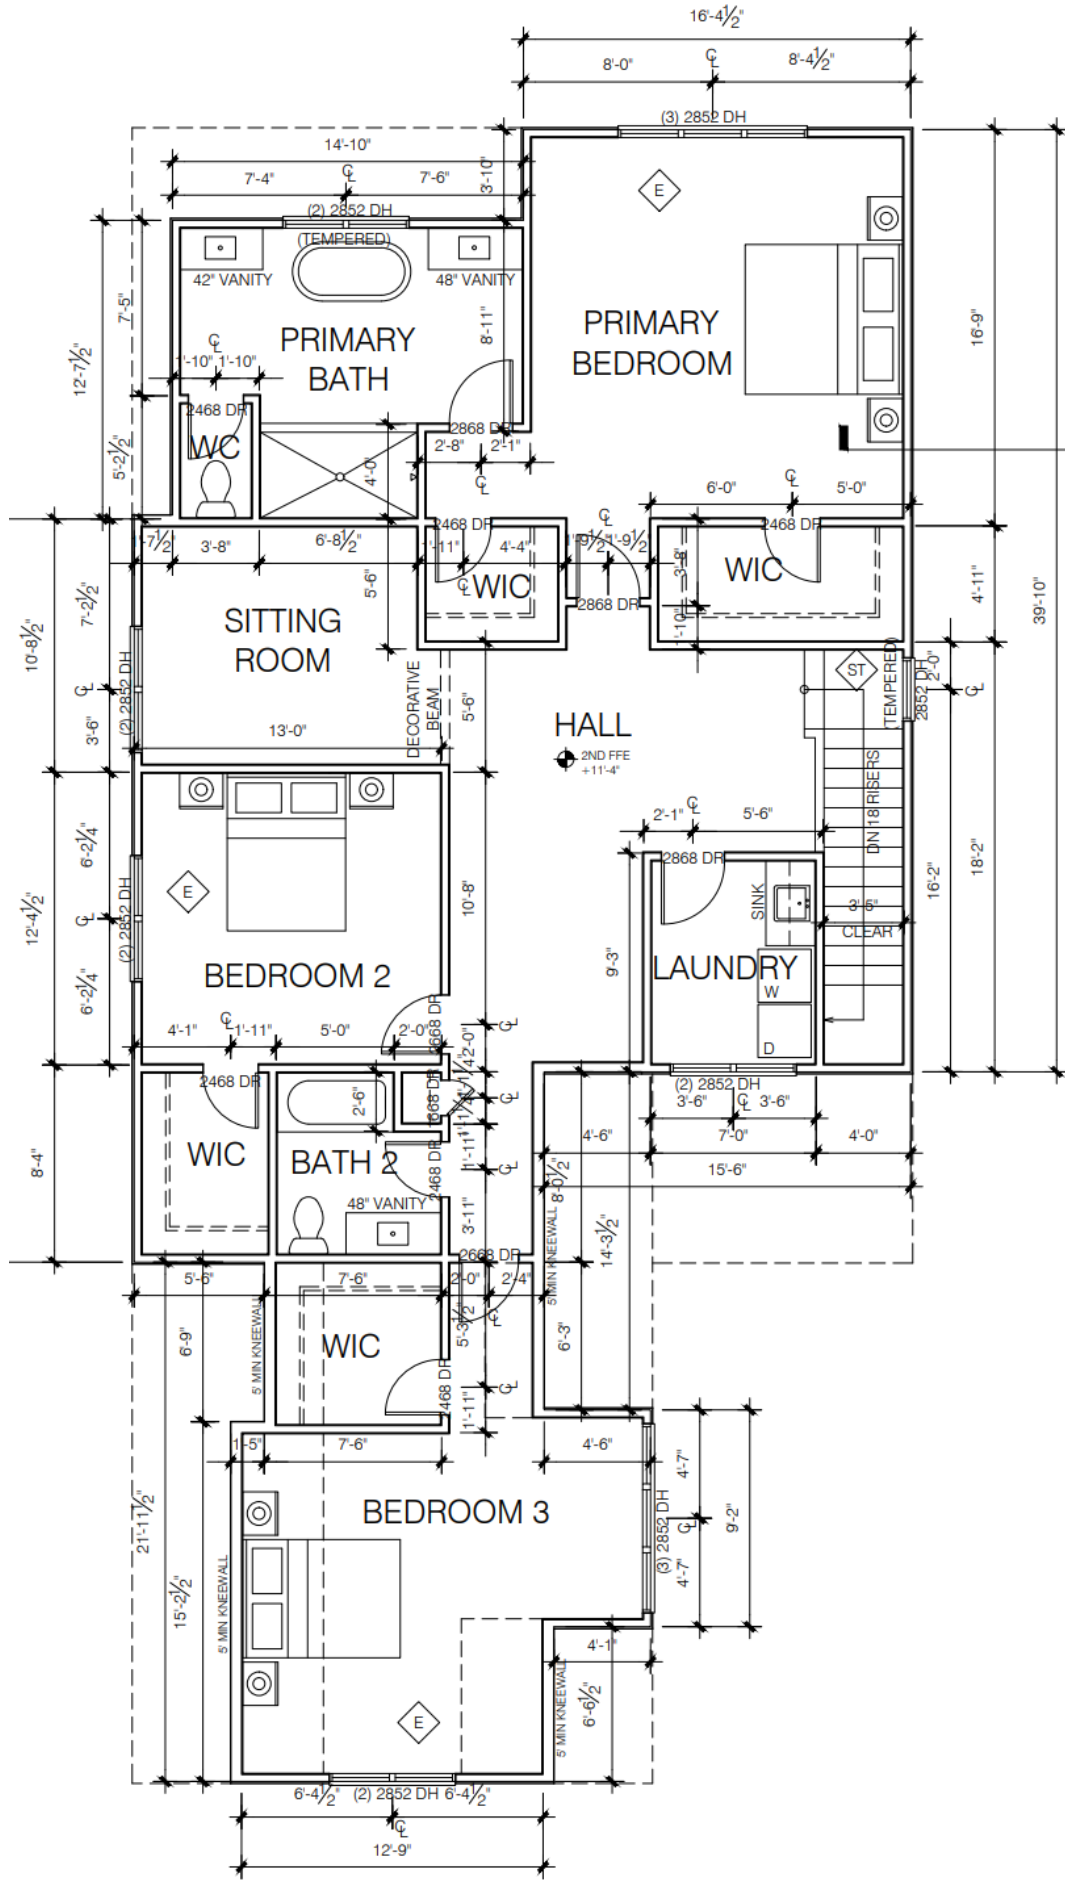

1  
A4.1

1 floor plan - 2nd floor